



CHUCK E. CHEESE




2345 Valley Loop Rd., Springfield, OH 45504

Accessible Seating

At least 5%, but not less than 1 of the dining surfaces shall be accessible. Accessible seating shall be identified by a sign or a marker.

11 Tables x 42" = 462"/24" = 19 x .05 = 1
31 Tables x 56" = 1,736"/24" = 72 x .05 = 4
17 Tables x 60" = 1,020"/24" = 43 x .05 = 2
4 Tables x 90" = 360"/24" = 15 x .05 = 1

Total Accessible Tables Required: 8

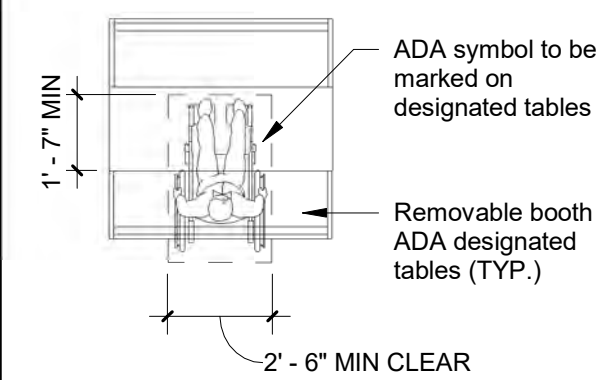

General Notes - Life Safety

A	Provide fire extinguishers within travel distance of 75'-0"
B	All penetrations through rated assemblies shall be installed per U.L. standard details and applicable codes as required to maintain the integrity of rated assemblies
C	Existing panic hardware at exits to remain.

Material Flame Spread

Material	Flame Spread
FRP Panels	Class A
Plastic Laminate	Class A
Carpet	Class A
LT-1 Ceiling Tile	Class A
LT-2 Ceiling Tile	Class A
Sheet Vinyl	Class A
VCT	Class A
Vinyl Base	Class A
Paint	Class A
Slat Wall	Class A

Life Safety Plan Legend

EXIT	Exit Light
	Egress Pathway
250'	Maximum Travel Distance
	Diagonal Distance
FEC	Fire Extinguisher Cabinet
#	Seat count tag
	Accessible Seating Location

OCCUPANCY LOAD

Kiddie/Games Standing Area:	Proposed:
A) Gross Area:	2,073 SF
B) Area Covered By Games:	903 SF
C) Net Area For Occupancy:	1,170 SF
D) Occupant Load Factor:	15 SP/Person
E) Occupancy:	78 People

Occupancy Calculations:	
A) Kiddie/Games Standing (per above):	78 People
B) Games Seating:	84 People
C) Kiddie Seating:	44 People
D) Showroom Seating @ 24"	142 People
E) Kitchen Occupancy (1,631sf @ 200sf/person)	8 People
Total Occupancy=	356 People

General Notes - Cover Sheet

A	No water, no sewer, no structural, no changes to occupancy SF, no work in the kitchen.
B	No part of these documents supercede the other, any discrepancies require clarification from the Architect.
C	All disciplines are referenced to each other, any discrepancies require clarification from the Architect.
D	Verify all existing conditions with the drawings, any discrepancies require clarification from the Architect.
E	OFCI means "Owner Furnished and Contractor Installed", identifies items that are provided by the owner and installed by the contractor as part of this contract.
F	NIC means "Not In Contract", identifies items that are provided and installed under a separate contract. Shown for reference only.
G	Alternate items that are identified shall be priced separately, pricing shall include item and installation cost for inclusion into the contract if selected by the owner.
H	Signage will be submitted for a separate permit by sign company.
I	Wood used for blocking in a rated wall must be fire treated.

PROJECT SCOPE

This is a reimage of an existing freestanding building currently operating as a Chuck E Cheese (CEC) store. Exterior scope includes painting building, replacing lighting, no structural modifications. Interior scope includes painting, replacing seating, tables, games, wall finishes, minimal lighting, and restroom fixtures. Excluded from the project is new signage, permitted and installed by a separate scope.


CODE SUMMARY

Use:	Restaurant
Occupancy Class:	A-2 (Restaurant)
Automatic Sprinkler System:	Yes
Building Area:	10,090 SF
Occupants:	356 Occupants
Exit:	Required: 356 occupants x 0.15 = 54" Total Provided: 36+36+36+72 = 180" Total

Building:	2017 OBC
Mechanical:	2017 OMC
Electrical:	2017 NEC
Plumbing:	2017 OPC
Fire:	2017 OFC
Accessibility:	2010 ADA Standards
Energy:	2012 International Energy Conservation Code (IECC) or the 2010 ASHRAE 90.1

Index of Drawings

Sheet Number	Sheet Name	Current Revision	Current Revision Date
General			
CS1.0	Cover Sheet	A	2022 01 06
CS2.0	Accessibility Standard	A	2022 01 06
CS3.0	Accessibility Standard	A	2022 01 06
Demolition			
D1.0	Demolition Floor Plan	A	2022 01 06
D1.1	Demolition RCP Plan	A	2022 01 06
D1.2	Demolition Elevations	A	2022 01 06
Architectural			
A1.0	Floor Plan	A	2022 01 06
A1.2	Dimension Outlet Plan	A	2022 01 06
A2.0	Floor Finish Plan	A	2022 01 06
A3.0	Reflected Ceiling Plan	A	2022 01 06
A4.0	Exterior Elevations	A	2022 01 06
A5.0	Interior Elevations	A	2022 01 06
A7.3	Interior Details	A	2022 01 06
A7.4	Interior Details	A	2022 01 06
A8.0	Schedules	A	2022 01 06
A9.2	Enlarged Restroom Plan	A	2022 01 06
Plumbing			
MP1.0	Plumbing	A	2022 01 06
Electrical			
AV1	Speaker Plan	A	2022 01 06
E0.0	Legend & Keynotes	A	2022 01 06
E1.0	Lighting Floor Plan	A	2022 01 06
E2.0	Power Floor Plan	A	2022 01 06
E3.0	Electrical Details	A	2022 01 06

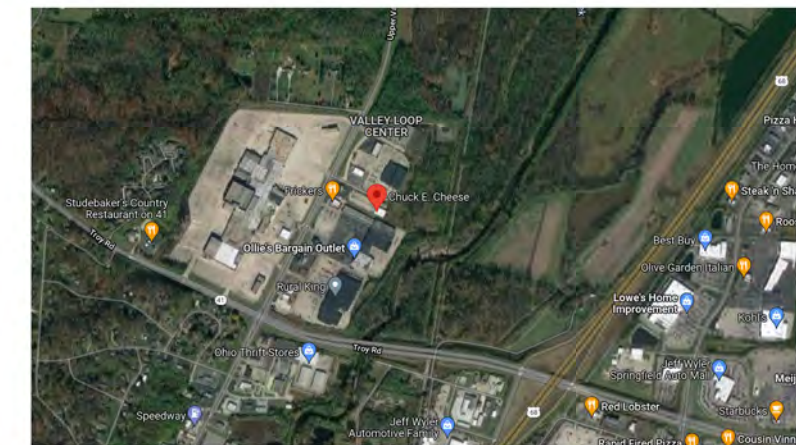

Location Map



Vicinity Map



#938

2345 Valley Loop Rd,
Springfield, OH 45504

Owner:
CEC ENTERTAINMENT, INC.
1707 Market Place Blvd, Suite 200
Irving, TX 77063
Ph: 972-221-1979
Contact: Justin Lee

Architect:
Parkway C&A, LP
1000 Civic Circle
Lewisville, TX 75067
Ph: 972-221-1979
Contact: Michael Orr

MEP Engineer:
Dialectic Engineering
310 W 20th Street 200
Kansas City, MO 64108
Ph: (816)997-9627
Contact: Joe Hillebrenner, P.E.



Architect: William David Pounds

A	Permit Set	2022 01 06
No.	Description	Date

DRAWN BY: CH
CHECKED BY: VG
PROJ. NO: 04-21844
Parkway C&A, LP © 2021

Cover Sheet

CS1.0

301.1 Scope. The provisions of Chapter 3 shall apply where required by Chapter 2 or where referenced by a requirement in this document.

302 Floor or Ground Surfaces

Figure 302.2 Carpet Pile Height

302.3 Openings. Openings in floor or ground surfaces shall not allow passage of a sphere more than 1/2 inch (13 mm) diameter except as allowed in 407.4.3, 409.4.3, 410.4, 410.5.3 and 410.10. Elongated openings shall be placed so that the long dimension is perpendicular to the dominant direction of travel.

dominant direction of travel

long dimension perpendicular to dominant direction of travel

1/2 max

Figure 302.3 Elongated Openings in Floor or Ground Surfaces

303 Changes in Level

303.1 General. Where changes in level are permitted in floor or ground surfaces, they shall comply with 303.

EXCEPTIONS:

1. Animal containment areas shall not be required to comply with 303.

2. Areas of sport activity shall not be required to comply with 303.

303.2 Vertical. Changes in level of 1/4 inch (6.4 mm) high maximum shall be permitted to be vertical.

1/4 max

Figure 303.2 Vertical Change in Level

303.3 Beveled. Changes in level between 1/4 inch (6.4 mm) high minimum and 1/2 inch (13 mm) high maximum shall be beveled with a slope not steeper than 1:2.

1/4 1/2

Figure 303.3 Beveled Change in Level

303.4 Ramps. Changes in level greater than 1/2 inch (13 mm) high shall be ramped, and shall comply with 405 or 406.

304 Turning Space

304.1 General. Turning space shall comply with 304.

304.3 Size. Turning space shall comply with 304.3.1 or 304.3.2.

304.3.1 Circular Space. The turning space shall be a space of 60 inches (1525 mm) diameter minimum. The space shall be permitted to include knee and toe clearance complying with 306.

304.3.2 T-Shaped Space. The turning space shall be a T-shaped space within a 60 inch (1525 mm) square minimum with arms and base 36 inches (915 mm) wide minimum. Each arm of the T shall be clear of obstructions 12 inches (305 mm) minimum in each direction and the base shall be clear of obstructions 24 inches (610 mm) minimum. The space shall be permitted to include knee and toe clearance complying with 306 only at the end of either the base or one arm.

12 min 36 min 24 min 36 min 12 min

Figure 304.3.2 T-Shaped Turning Space

304.4 Door Swing. Doors shall be permitted to swing into turning spaces.

305 Clear Floor or Ground Space

305.1 General. Clear floor or ground space shall comply with 305.

305.2 Floor or Ground Surfaces. Floor or ground surfaces of a clear floor or ground space shall comply with 302. Changes in level are not permitted. EXCEPTION: Slopes not steeper than 1:48 shall be permitted.

305.3 Size. The clear floor or ground space shall be 30 inches (760 mm) minimum by 48 inches (1220 mm) minimum.

48 min 30 min 30 min 48 min

Figure 305.3 Clear Floor or Ground Space

305.4 Knee and Toe Clearance. Unless otherwise specified, clear floor or ground space shall be permitted to include knee and toe clearance complying with 306.

305.5 Position. Unless otherwise specified, clear floor or ground space shall be positioned for either forward or parallel approach to an element.

48 min 30 min 30 min 48 min

Figure 305.5 Position of Clear Floor or Ground Space

305.6 Approach. One full unobstructed side of the clear floor or ground space shall adjoin an accessible route or adjoin another clear floor or ground space.

305.7 Maneuvering Clearance. Where a clear floor or ground space is located in an alcove or otherwise confined on all or part of three sides, additional maneuvering clearance shall be provided in accordance with 305.7.1 and 305.7.2.

306 Knee and Toe Clearance

306.1 General. Where space beneath an element is included as part of clear floor or ground space or turning space, the space shall comply with 306. Additional space shall not be prohibited beneath an element but shall not be considered as part of the clear floor or ground space or turning space.

306.2 Toe Clearance.

306.2.1 General. Space under an element between the finish floor or ground and 9 inches (230mm) above the finish floor or ground shall be considered toe clearance and shall comply with 306.2.

306.2.2 Maximum Depth. Toe clearance shall extend 25 inches (635 mm) maximum under an element.

306.2.3 Minimum Required Depth. Where toe clearance is required at an element as part of a clear floor space, the toe clearance shall extend 17 inches (430 mm) minimum under the element.

306.2.4 Additional Clearance. Space extending greater than 6 inches (150 mm) beyond the available knee clearance at 9 inches (230 mm) above the finish floor or ground shall not be considered toe clearance.

306.2.5 Width. Toe clearance shall be 30 inches (760 mm) wide minimum.

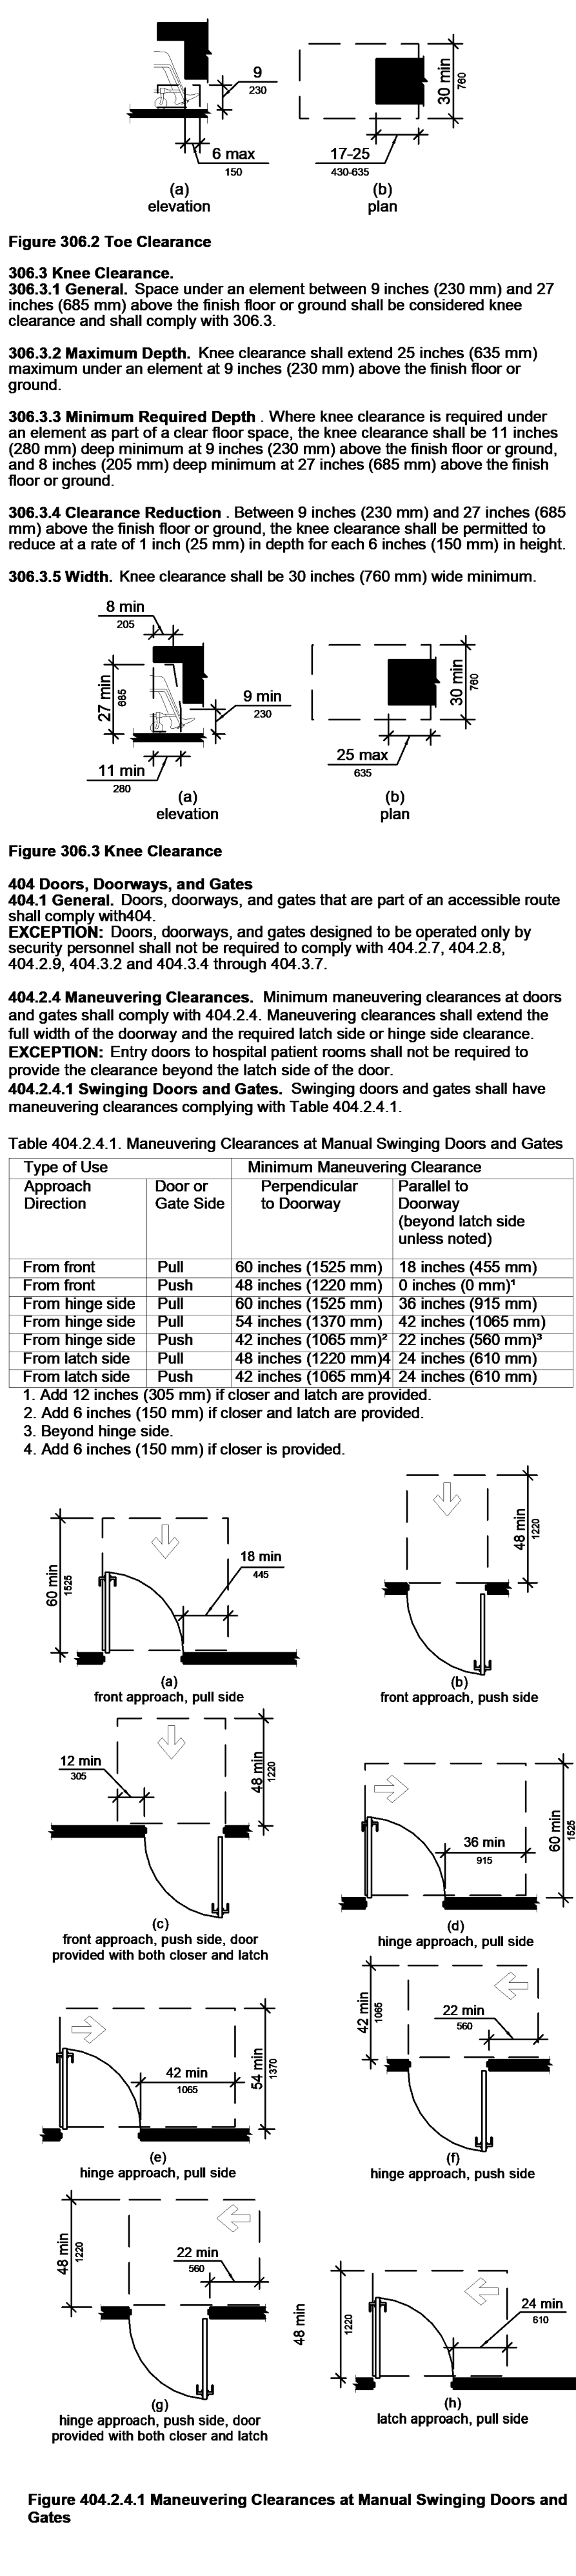


Figure 306.2 Toe Clearance

306.3 Knee Clearance.

306.3.1 General. Space under an element between 9 inches (230 mm) and 27 inches (685 mm) above the finish floor or ground shall be considered knee clearance and shall comply with 306.3.

306.3.2 Maximum Depth. Knee clearance shall extend 25 inches (635 mm) maximum under an element at 9 inches (230 mm) above the finish floor or ground.

306.3.3 Minimum Required Depth. Where knee clearance is required under an element as part of a clear floor space, the knee clearance shall be 11 inches (280 mm) deep minimum at 9 inches (230 mm) above the finish floor or ground, and 8 inches (205 mm) deep minimum at 27 inches (685 mm) above the finish floor or ground.

306.3.4 Clearance Reduction. Between 9 inches (230 mm) and 27 inches (685 mm) above the finish floor or ground, the knee clearance shall be permitted to reduce at a rate of 1 inch (25 mm) in depth for each 6 inches (150 mm) in height.

306.3.5 Width. Knee clearance shall be 30 inches (760 mm) wide minimum.

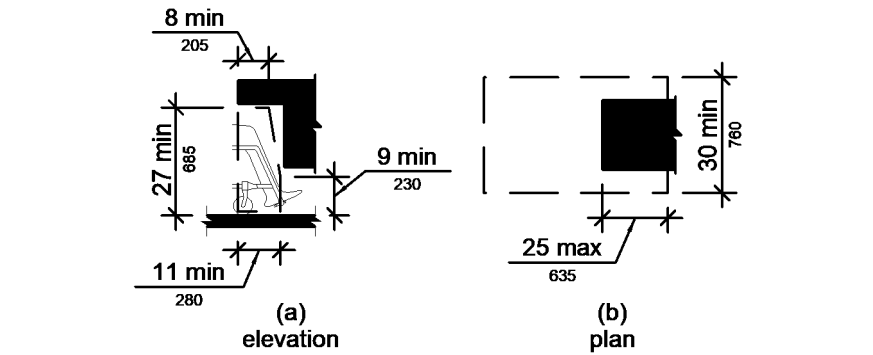


Figure 306.3 Knee Clearance

404 Doors, Doorways, and Gates

404.1 General. Doors, doorways, and gates that are part of an accessible route shall comply with 404.

EXCEPTION: Doors, doorways, and gates designed to be operated only by security personnel shall not be required to comply with 404.2.7, 404.2.8, 404.2.9, 404.3.2 and 404.3.4 through 404.3.7.

404.2.4 Maneuvering Clearances. Minimum maneuvering clearances at doors and gates shall comply with 404.2.4. Maneuvering clearances shall extend the full width of the doorway and the required latch side or hinge side clearance.

EXCEPTION: Entry doors to hospital patient rooms shall not be required to provide the clearance beyond the latch side of the door.

404.2.4.1 Swinging Doors and Gates. Swinging doors and gates shall have maneuvering clearances complying with Table 404.2.4.1.

Type of Use	Door or Gate Side	Minimum Maneuvering Clearance	
Approach Direction	Door or Gate Side	Perpendicular to Doorway	Parallel to Doorway (beyond latch side unless noted)
From front	Pull	60 inches (1525 mm)	18 inches (455 mm)
From front	Push	48 inches (1220 mm)	0 inches (0 mm)
From hinge side	Pull	60 inches (1525 mm)	36 inches (915 mm)
From hinge side	Pull	54 inches (1370 mm)	42 inches (1065 mm)
From hinge side	Push	42 inches (1065 mm) ²	22 inches (560 mm)
From latch side	Pull	48 inches (1220 mm)	24 inches (610 mm)
From latch side	Push	42 inches (1065 mm) ⁴	24 inches (610 mm)
1. Add 12 inches (305 mm) if closer and latch are provided.			
2. Add 6 inches (150 mm) if closer and latch are provided.			
3. Beyond hinge side.			
4. Add 6 inches (150 mm) if closer is provided.			

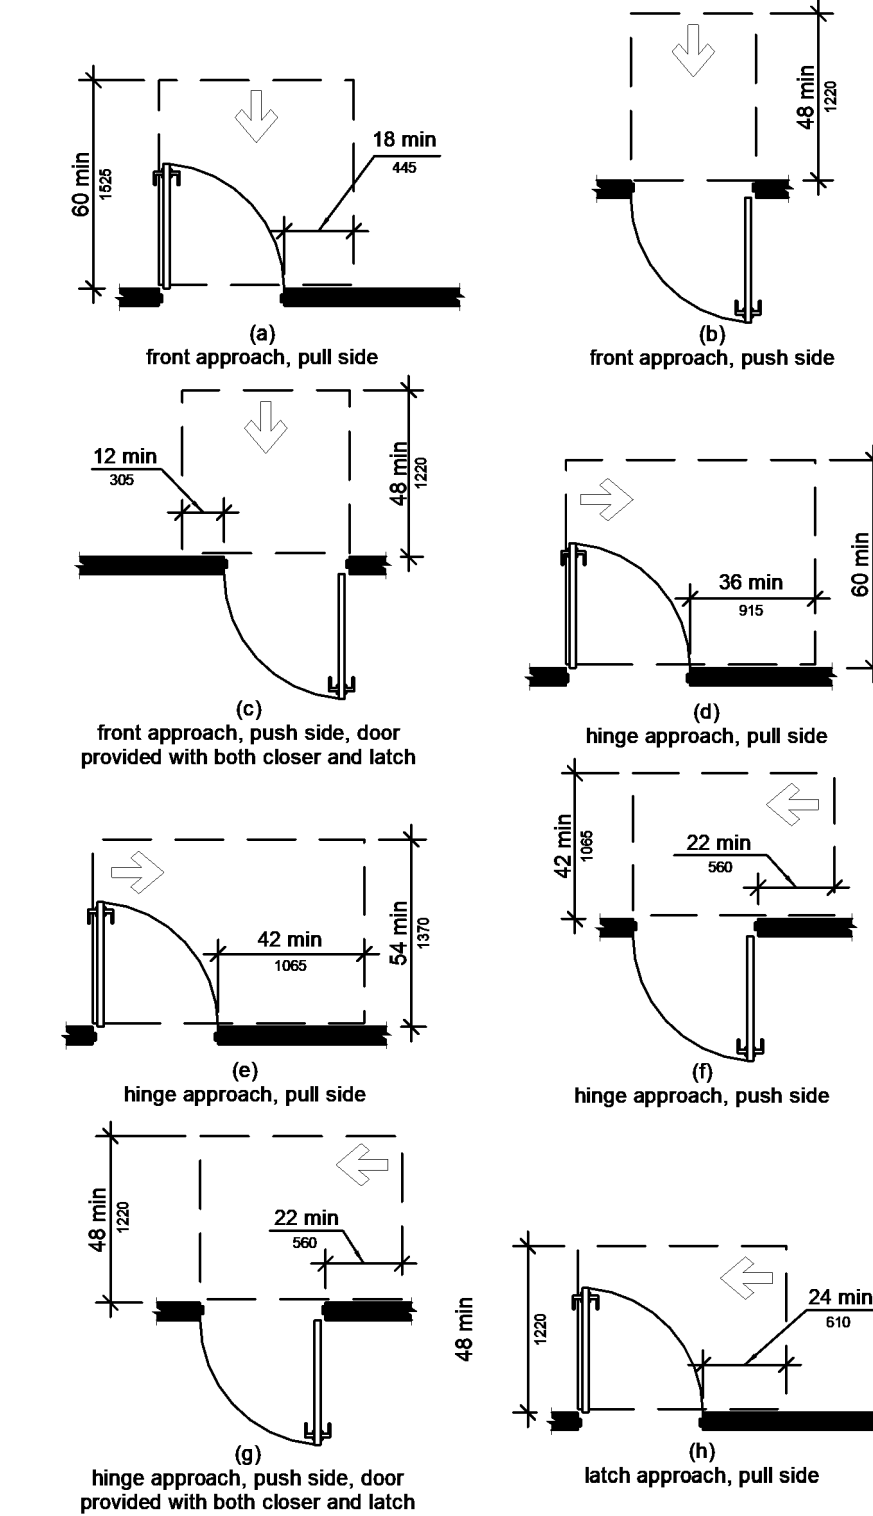


Figure 404.2.4.1 Maneuvering Clearances at Manual Swinging Doors and Gates

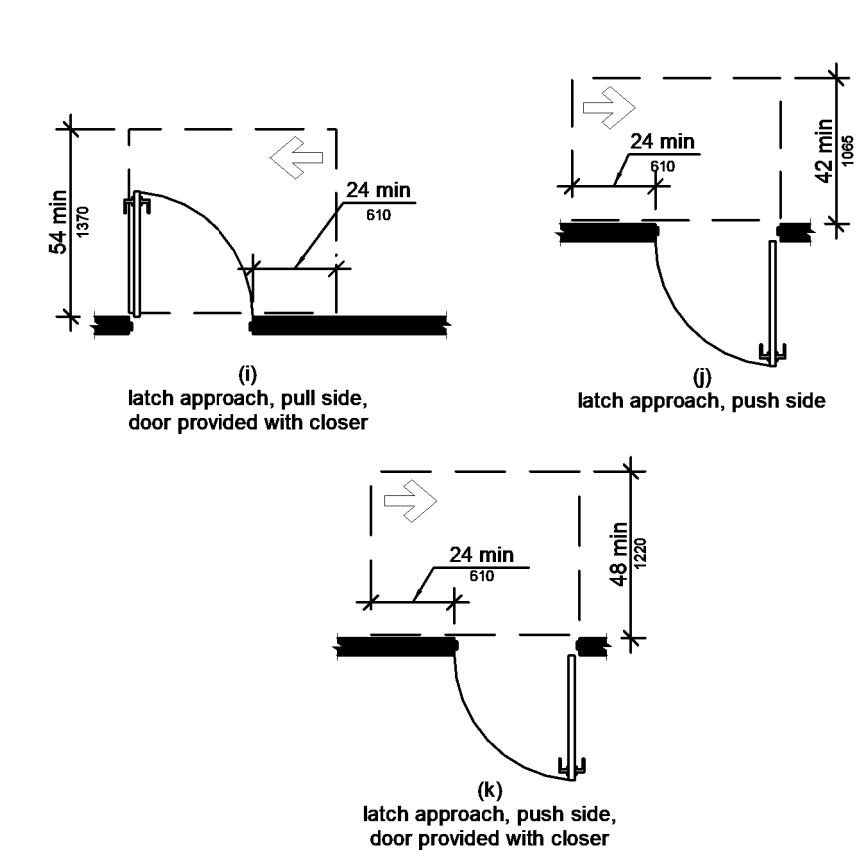


Figure 404.2.4.1 Maneuvering Clearances at Manual Swinging Doors and Gates

404.2.4.3 Recessed Doors and Gates. Maneuvering clearances for forward approach shall be provided when any obstruction within 18 inches (455 mm) of the latch side of a doorway projects more than 8 inches (205 mm) beyond the face of the door, measured perpendicular to the face of the door or gate.

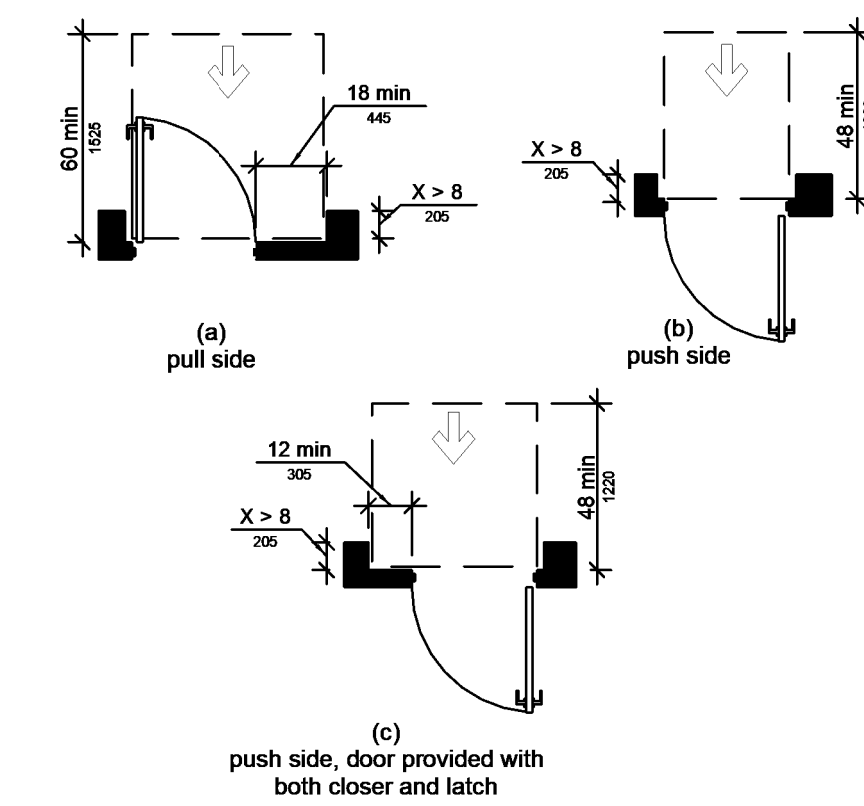


Figure 404.2.4.3 Maneuvering Clearances at Recessed Doors and Gates

404.2.4.4 Floor or Ground Surface. Floor or ground surface within required maneuvering clearances shall comply with 302. Changes in level are not permitted.

EXCEPTIONS:

1. Slopes not steeper than 1:48 shall be permitted.

2. Changes in level at thresholds complying with 404.2.5 shall be permitted.

404.2.5 Thresholds. Thresholds, if provided at doorways, shall be 1/2 inch (13 mm) high maximum. Raised thresholds and changes in level at doorways shall comply with 302 and 303.

EXCEPTION: Existing or altered thresholds 3/4 inch (19 mm) high maximum that have a beveled edge on each side with a slope not steeper than 1:2 shall not be required to comply with 404.2.5.

404.2.6 Doors in Series and Gates in Series. The distance between two hinged or pivoted doors in series and gates in series shall be 48 inches (1220 mm) minimum plus the width of doors or gates swinging into the space.

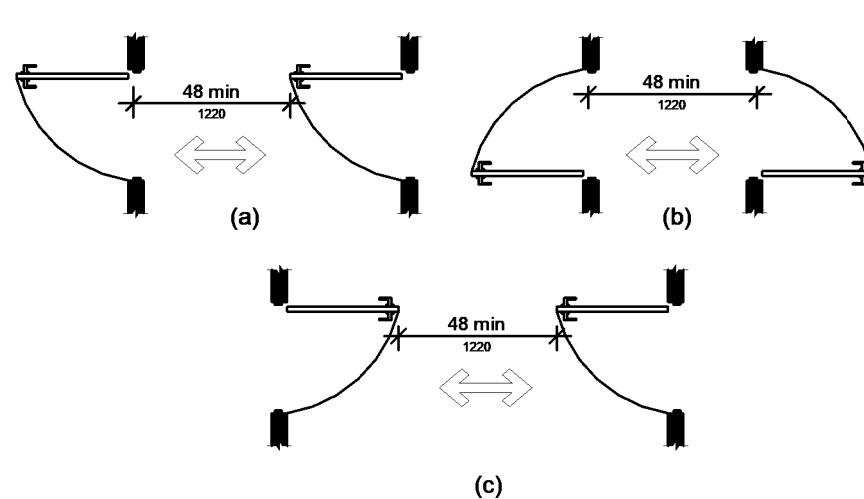


Figure 404.2.6 Doors in Series and Gates in Series

404.2.7 Door and Gate Hardware. Handles, pulls, latches, locks, and other operable parts on doors and gates shall comply with 309.4. Operable parts of such hardware shall be 34 inches (865 mm) minimum and 48 inches (1220 mm) maximum above the finish floor or ground. Where sliding doors are in the fully open position, operating hardware shall be exposed and usable from both sides.

EXCEPTIONS:

1. Existing locks shall be permitted in any location at existing glazed doors without stiles, existing overhead rolling doors or grilles, and similar existing doors or grilles that are designed with locks that are activated only at the top or bottom rail.

2. Access gates in barrier walls and fences protecting pools, spas, and hot tubs shall be permitted to have operable parts of the release of latch on self-latching devices at 54 inches (1370 mm) maximum above the finish floor or ground provided the self-latching devices are not also selflocking devices and operated by means of a key, electronic opener, or integral combination lock.

404.2.8 Closing Speed. Door and gate closing speed shall comply with 404.2.8.

404.2.8.1 Door Closers and Gate Closers. Door closers and gate closers shall be adjusted so that from an open position of 90 degrees, the time required to move the door to a position of 12 degrees from the latch is 5 seconds minimum.

404.2.8.2 Spring Hinges. Door and gate spring hinges shall be adjusted so that from the open position of 70 degrees, the door or gate shall move to the closed position in 5 seconds minimum.

404.2.8.3 Fire Doors and Fire Gates. Fire doors shall have a minimum opening force allowable by the appropriate administrative authority. The force for pushing or pulling open a door or gate other than fire doors shall be as follows:

- Interior hinged doors and gates: 5 pounds (22.2 N) maximum.
 - Sliding or folding doors: 5 pounds (22.2 N) maximum.
- These forces do not apply to the force required to retract latch bolts or disengage other devices that hold the door or gate in a closed position.

404.2.10 Door and Gate Surfaces. Swinging door and gate surfaces within 10 inches (255 mm) of the finish floor or ground measured vertically shall have a smooth surface on the push side extending the full width of the door or gate. Parts creating horizontal or vertical joints in these surfaces shall be within 1/16 inch (1.6 mm) of the same plane as the other. Cavities created by added kick plates shall be capped.

- EXCEPTIONS:
- Sliding doors shall not be required to comply with 404.2.10.
 - Tempered glass doors without stiles and having a bottom rail or shoe with the top leading edge tapered at 60 degrees minimum from the horizontal shall not be required to meet the 10 inch (255mm) bottom smooth surface height requirement.
 - Doors and gates that do not extend to within 10 inches (255 mm) of the finish floor or ground shall not be required to comply with 404.2.10.
 - Existing doors and gates without smooth surfaces within 10 inches (255 mm) of the finish floor or ground shall not be required to provide smooth surfaces complying with 404.2.10 provided that if added kick plates are installed, cavities created by such kick plates are capped.

404.2.11 Vision Lights. Doors, gates, and side lights adjacent to doors or gates, containing one or more glazing panels that permit viewing through the panels shall have the bottom of at least one glazed panel located 43 inches (1092 mm) above the finish floor or ground. Part more than 66 inches (1675 mm) from the finish floor or ground shall not be required to comply with 404.2.11.

404.3 Automatic and Power-Assisted Doors and Gates. Automatic doors and automatic gates shall comply with 404.3. Full-powered automatic doors shall comply with ANSI/BHMA A156.10 (incorporated by reference, see "Referenced Standards" in Chapter 1). Low-energy and power assisted doors shall comply with ANSI/BHMA A156.19 (1997 or 2002 edition) (incorporated by reference, see "Referenced Standards" in Chapter 1).

404.3.1 Clear Width. Doorways shall provide a clear opening of 32 inches (815 mm) minimum in power-on and power-off mode. The minimum clear width for automatic door systems in a doorway shall be based on the clear opening provided by all leaves in the open position.

404.3.2 Maneuvering Clearance. Clearances at power-assisted doors and gates shall comply with 404.2.4. Clearances at automatic doors and gates without standby power and serving an accessible means of egress shall comply with 404.2.4.

EXCEPTION: Where automatic doors and gates remain open in the power-off condition, compliance with 404.2.4 shall not be required.

404.3.3 Thresholds. Thresholds and changes in level at doorways shall comply with 404.2.5.

404.3.4 Doors in Series and Gates in Series. Doors in series and gates in series shall comply with 404.2.6.

404.3.5 Controls. Manually operated controls shall comply with 309. The clear floor space adjacent to the control shall be located beyond the arc of the door swing.

404.3.6 Break Out Opening. Where doors and gates without standby power are a part of a means of egress, the clear break out opening at swinging or sliding doors and gates shall be 32 inches (815mm) minimum when operated in emergency mode.

EXCEPTION: Where manual swinging doors and gates comply with 404.2 and serve the same means of egress compliance with 404.3.6 shall not be required.

404.3.7 Revolving Doors, Revolving Gates, and Turnstiles. Revolving doors, revolving gates, and turnstiles shall not be part of an accessible route.

405 Ramps

405.1 General. Ramps on accessible routes shall comply with 405.

EXCEPTION: In assembly areas, aisle ramps adjacent to seating and not serving elements required to be on an accessible route shall not be required to comply with 405.

405.2 Slope. Ramp runs shall have a running slope not steeper than 1:12.

EXCEPTION: In existing sites, buildings, and facilities, ramps shall be permitted to have running slopes steeper than 1:12 complying with Table 405.2 where such slopes are necessary due to space limitations.

Table 405.2 Maximum Ramp Slope and Rise for Existing Sites, Buildings, and Facilities	Maximum Rise
Slope ¹	3 inches (75 mm)
Steeper than 1:12 but not steeper than 1:10	6 inches (150 mm)
1. A slope steeper than 1:8 is prohibited.	

405.3 Cross Slope. Cross slope of ramp runs shall not be steeper than 1:48.

405.4 Floor or Ground Surfaces. Floor or ground surfaces of ramp runs shall comply with 302. Changes in level other than the running slope and cross slope are not permitted on ramp runs.

405.5 Clear Width. The clear width of a ramp run and, where handrails are provided, the clear width between handrails shall be 36 inches (915 mm) minimum.

EXCEPTION: Within employee work areas, the required clear width of ramps that are a part of common use circulation paths shall be permitted to be decreased by work area equipment provided that the decrease is essential to the function of the work being performed.

405.6 Rise. The rise for any ramp run shall be 30 inches (760 mm) maximum.

405.7 Landings. Ramps shall have landings at the top and the bottom of each ramp run. Landings shall comply with 405.7.

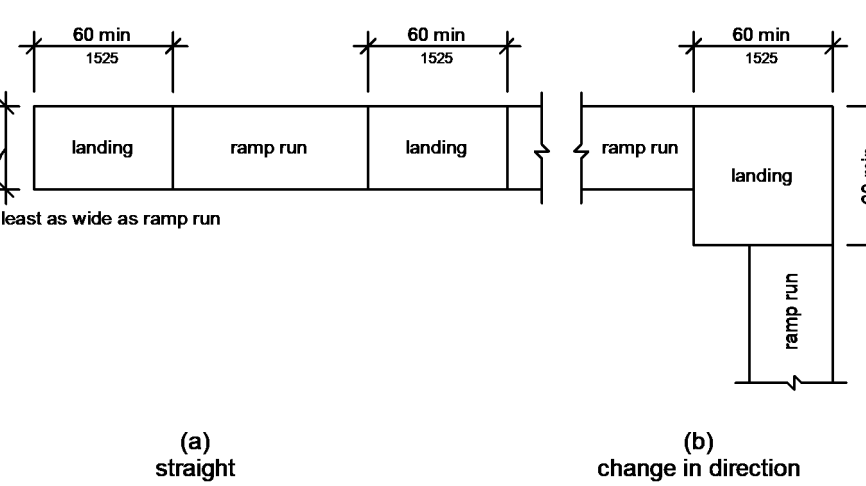


Figure 405.7 Ramp Landings

405.7.1 Slope. Landings shall comply with 302. Changes in level are not permitted.

EXCEPTION: Slopes not steeper than 1:48 shall be permitted.

405.7.2 Width. The landing clear width shall be at least as wide as the widest ramp run leading to the landing.

405.7.3 Length. The landing clear length shall be 60 inches (1525 mm) long minimum.

405.7.4 Change in Direction. Ramps that change direction between runs at landings shall have a clear landing 60 inches (1525 mm) minimum by 60 inches (1525 mm) min.

405.7.5 Doorways. Where doorways are located adjacent to a ramp landing, maneuvering clearances required by 404.2.4 and 404.3.2 shall be permitted to overlap the required landing area.

405.8 Handrails. Ramp runs with a rise greater than 6 inches (150 mm) shall have handrails complying with 505.

EXCEPTION: Within employee work areas, handrails shall not be required where ramps that are part of common use circulation paths are designed to permit the installation of handrails complying with 505. Ramps not subject to the exception to 405.5 shall be designed to maintain a 36 inch (915mm) minimum clear width when handrails are installed.

- EXCEPTIONS:
- Edge protection complying with 405.9.1 or 405.9.2 shall be provided on each side of ramp runs and at each side of ramp landings.
 - Edge protection shall not be required on the sides of ramp landings serving an adjoining ramp run or stairway.
 - Edge protection shall not be required on the sides of ramp landings having a vertical drop-off of 1/4 inch (13 mm) maximum within 10 inches (255 mm) horizontally of the min. landing area specified in 405.7.

405.9.1 Extended Floor or Ground Surface. The floor or ground surface of the ramp run or landing shall extend 12 inches (305 mm) minimum beyond the inside face of a handrail complying with 505.

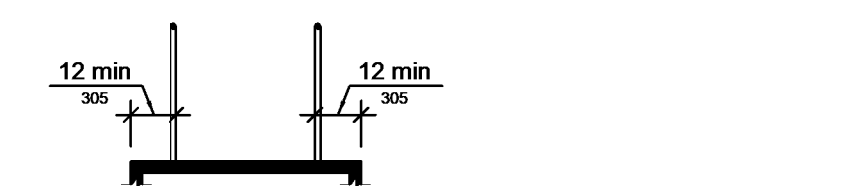


Figure 405.9.1 Extended Floor or Ground Surface Edge Protection

405.9.2 Curb or Barrier. A curb or barrier shall be provided that prevents the passage of a 4 inch (100 mm) diameter sphere, where any portion of the sphere is within 4 inches (100 mm) of the finish floor or ground surface.

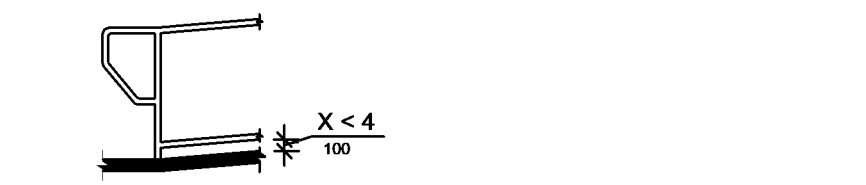


Figure 405.9.2 Curb or Barrier Edge Protection

405.10 Wet Conditions. Landings subject to wet conditions shall be designed to prevent the accumulation of water.

406.1 General. Curb ramps on accessible routes shall comply with 406, 405.2 through 405.5, and 405.10.

406.2 Counter Slope. Counter slopes of adjoining gutters and road surfaces immediately adjacent to the curb ramp shall not be steeper than 1:20. The adjacent surfaces at transitions at curb ramps to walks, gutters, and streets shall be at the same level.

406.3 Sides of Curb Ramps. Where provided, curb ramp flares shall not be steeper than 1:10.

406.4 Landings. Landings shall be provided at the tops of curb ramps. The landing clear length shall be 36 inches (915 mm) minimum. The landing clear width shall be at least as wide as the curb ramp, excluding flared sides, leading to the landing.

EXCEPTION: In alterations, where there is no landing at the top of curb ramps, curb ramp flares shall be provided and shall not be steeper than 1:12.

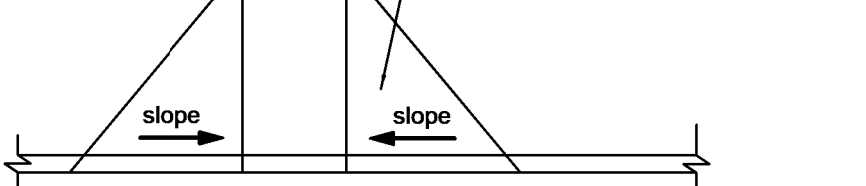


Figure 406.3 Sides of Curb Ramps

406.4 Landings. Landings shall be provided at the tops of curb ramps. The landing clear length shall be 36 inches (915 mm) minimum. The landing clear width shall be at least as wide as the curb ramp, excluding flared sides, leading to the landing.

EXCEPTION: In alterations, where there is no landing at the top of curb ramps, curb ramp flares shall be provided and shall not be steeper than 1:12.

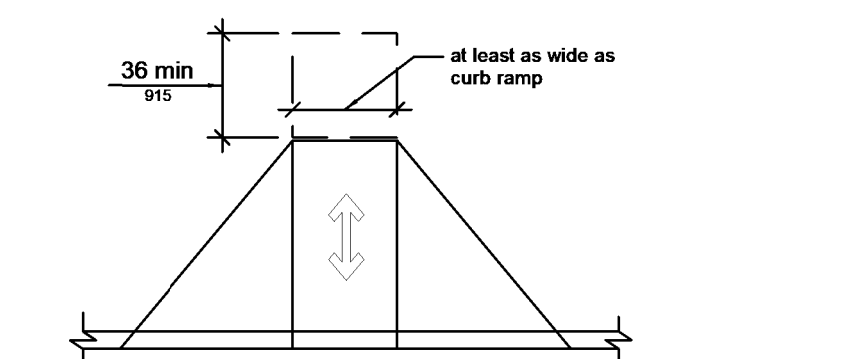


Figure 406.4 Landings at the Top of Curb Ramps

406.5 Location. Curb ramps and the flared sides of curb ramps shall be located so that they do not project into vehicular traffic lanes, parking spaces, or parking access aisles. Curb ramps at marked crossings shall be wholly contained within the markings, excluding any flared sides.

406.6 Diagonal Curb Ramps. Diagonal or corner type curb ramps with returned curbs or other well defined edges shall have the edges parallel to the direction of pedestrian flow. The bottom of diagonal curb ramps shall have a clear space 48 inches (1220 mm) minimum outside active traffic lanes of the roadway. Diagonal curb ramps provided at marked crossings shall provide the 48 inches (1220 mm) minimum clear space within the markings. Diagonal curb ramps with flared sides shall have a segment of curb 24 inches (610 mm) long minimum located on each side of the curb ramp and within the marked crossing.

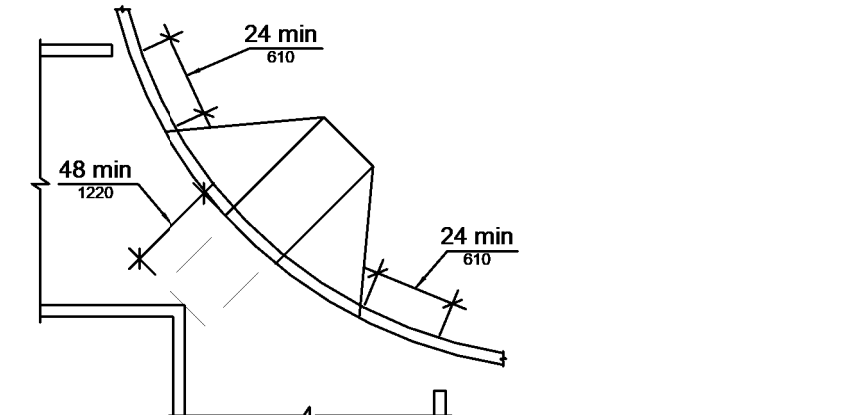


Figure 406.6 Diagonal or Corner Type Curb Ramps

406.7 Islands. Raised islands in crossings shall be cut through level with the street or have curb ramps at both sides. Each curb ramp shall have a level area 48 inches (1220 mm) long minimum by 36 inches (915 mm) wide minimum at the top of the curb ramp in the part of the island intersected by the crossings. Each 48 inch (1220 mm) minimum by 36 inch (915 mm) minimum area shall be oriented so that the 48 inch (1220 mm) minimum length is in the direction of the running slope of the curb ramp it serves. The 48 inch (1220 mm) minimum by 36 inch (915 mm) minimum areas and the accessible route shall be permitted to overlap.

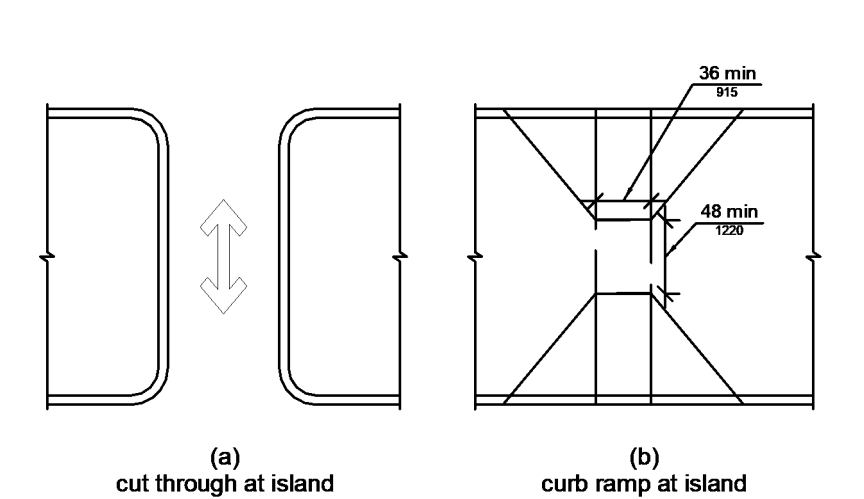


Figure 406.7 Islands in Crossings

501 General

501.1 Scope. The provisions of Chapter 5 shall apply where required by Chapter 2 or where referenced by a requirement in this document.

502 Parking Spaces

502.1 General. Car and van parking spaces shall comply with 502. Where parking spaces are marked with lines, width measurements of parking spaces and access aisles shall be made from the centerline of the markings.

EXCEPTION: Where parking spaces or access aisles are not adjacent to another parking space or access aisle, measurements shall be permitted to include the full width of the line defining the parking space or access aisle.

502.2 Vehicle Spaces. Car parking spaces shall be 96 inches (2440 mm) wide minimum and van parking spaces shall be 132 inches (3350 mm) wide minimum, shall be marked to define the width, and shall have an adjacent access aisle complying with 502.3.

EXCEPTION: Van parking spaces shall be permitted to be 96 inches (2440 mm) wide minimum where the access aisle is 96 inches (2440 mm) wide minimum.

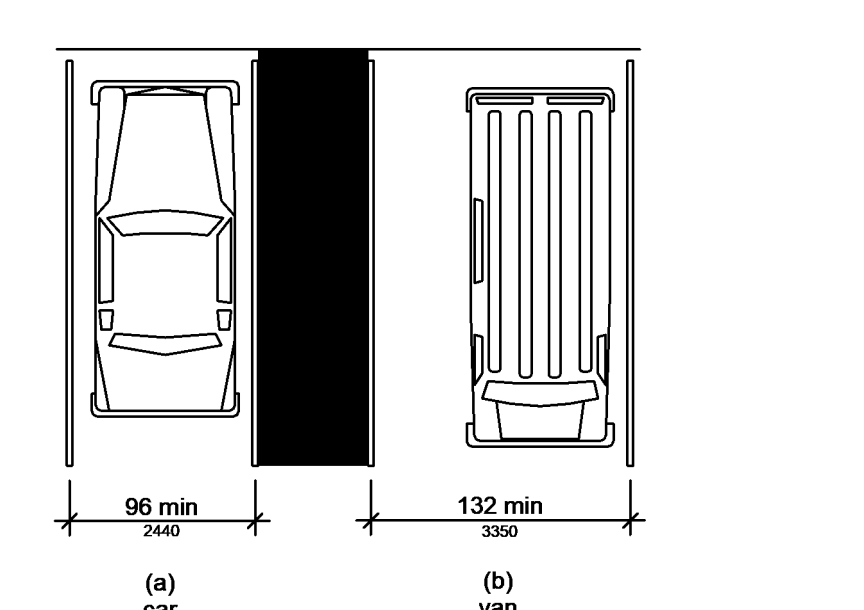


Figure 502.2 Vehicle Parking Spaces

502.3 Access Aisle. Access aisles serving parking spaces shall comply with 502.3. Access aisles shall adjoin an accessible route. Two parking spaces shall be permitted to share a common access aisle.

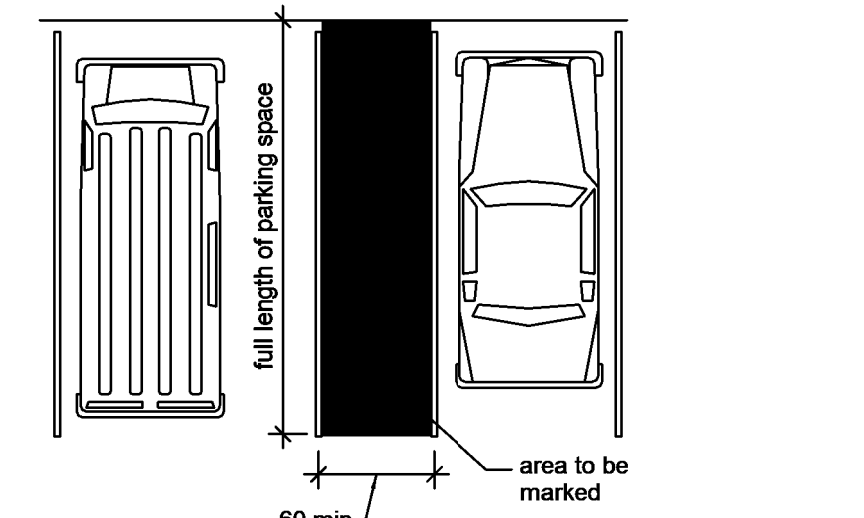


Figure 502.3 Parking Space Access Aisle

502.3.1 Width. Access aisles serving car and van parking spaces shall be 60 inches (1525 mm) wide minimum.

502.3.2 Length. Access aisles shall extend the full length of the parking spaces they serve.

502

503.4 Floor and Ground Surfaces. Vehicle pull-up spaces and access aisles serving them shall comply with 302. Access aisles shall be at the same level as the vehicle pull-up space they serve. Changes in level are not permitted.
EXCEPTION: Slopes not steeper than 1:48 shall be permitted.

503.5 Vertical Clearance. Vehicle pull-up spaces, access aisles serving them, and a vehicular route from an entrance to the passenger loading zone, and from the passenger loading zone to a vehicular exit shall provide a vertical clearance of 114 inches (2895 mm) minimum.

504 Stairways

504.1 General. Stairs shall comply with 504.

504.2 Treads and Risers. All steps on a flight of stairs shall have uniform riser heights and uniform tread depths. Risers shall be 4 inches (100 mm) high minimum and 7 inches (180 mm) high maximum. Treads shall be 11 inches (280 mm) deep minimum.

504.3 Open Risers. Open risers are not permitted.

504.4 Tread Surface. Stair treads shall comply with 302. Changes in level are not permitted.
EXCEPTION: Treads shall be permitted to have a slope not steeper than 1:48.

504.5 Nosing. The radius of curvature at the leading edge of the tread shall be 1/2 inch (13 mm) maximum. Nosings that project beyond risers shall have the underside of the leading edge curved or beveled. Risers shall be permitted to slope under the tread at an angle of 30 degrees maximum from vertical. The permitted projection of the nosing shall extend 1 1/2 inches (38 mm) maximum beyond the tread below.

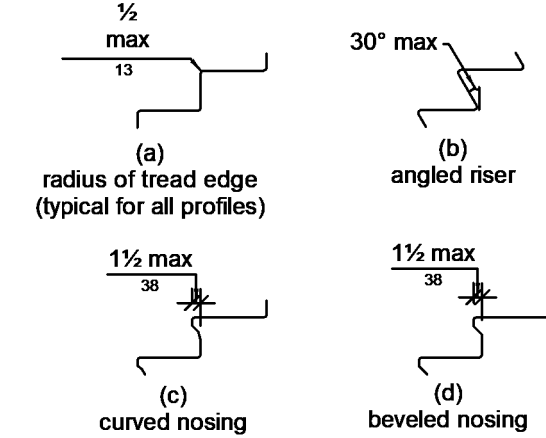


Figure 504.5 Stair Nosings

504.6 Handrails. Stairs shall have handrails complying with 505.

504.7 Wet Conditions. Stair treads and landings subject to wet conditions shall be designed to prevent the accumulation of water.

505 Handrails

505.1 General. Handrails provided along walking surfaces complying with 403, required at ramps complying with 405, and required at stairs complying with 504 shall comply with 505.

505.2 Where Required. Handrails shall be provided on both sides of stairs and ramps.

EXCEPTION: In assembly areas, handrails shall not be required on both sides of aisle ramps where a handrail is provided at either side or within the aisle width.

505.3 Continuity. Handrails shall be continuous within the full length of each stair flight or ramp run. Inside handrails on switchback or dogleg stairs and ramps shall be continuous between flights or runs.

EXCEPTION: In assembly areas, handrails on ramps shall not be required to be continuous in aisles serving seating.

505.4 Height. Top of gripping surfaces of handrails shall be 34 inches (865 mm) minimum and 38 inches (965 mm) maximum vertically above walking surfaces, stair nosings, and ramp surfaces. Handrails shall be at a consistent height above walking surfaces, stair nosings, and ramp surfaces.

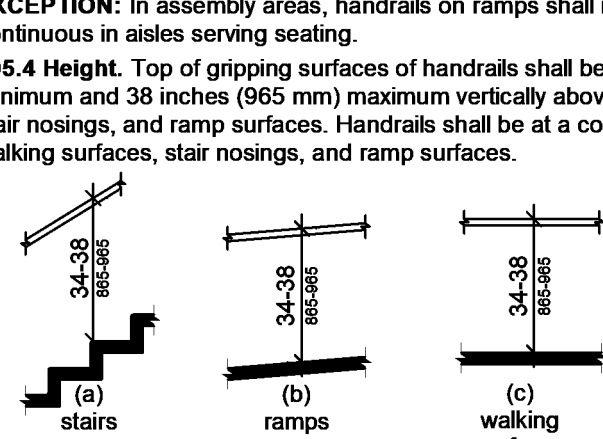


Figure 505.4 Handrail Height

505.5 Clearance. Clearance between handrail gripping surfaces and adjacent surfaces shall be 1 1/2 inches (38 mm) minimum.

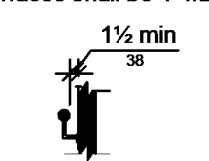


Figure 505.5 Handrail Clearance

505.6 Gripping Surface. Handrail gripping surfaces shall be continuous along their length and shall not be obstructed along their tops or sides. The bottoms of handrail gripping surfaces shall not be obstructed for more than 20 percent of their length. Where provided, horizontal projections shall occur 1 1/2 inches (38 mm) minimum below the bottom of the handrail gripping surface.

EXCEPTIONS:

1. Where handrails are provided along walking surfaces with slopes not steeper than 1:20, the bottoms of handrail gripping surfaces shall be permitted to be obstructed along their entire length where they are integral to crash rails or bumper guards.

2. The distance between horizontal projections and the bottom of the gripping surface shall be permitted to be reduced by 1/8 inch (3.2 mm) for each 1/2 inch (13 mm) of additional handrail perimeter dimension that exceeds 4 inches (100 mm).

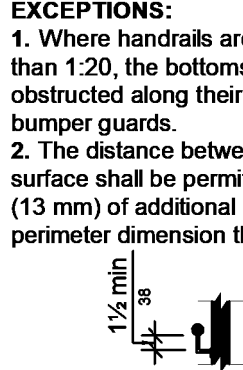


Figure 505.6 Horizontal Projections Below Gripping Surface

505.7 Cross Section. Handrail gripping surfaces shall have a cross section complying with 505.7.1 or 505.7.2.

505.7.1 Circular Cross Section. Handrail gripping surfaces with a circular cross section shall have an outside diameter of 1 1/4 inches (32 mm) minimum and 2 inches (51 mm) maximum.

505.7.2 Non-Circular Cross Sections. Handrail gripping surfaces with a non-circular cross section shall have a perimeter dimension of 4 inches (100 mm) minimum and 6 1/4 inches (160 mm) maximum, and a cross-section dimension of 2 1/4 inches (57 mm) maximum.

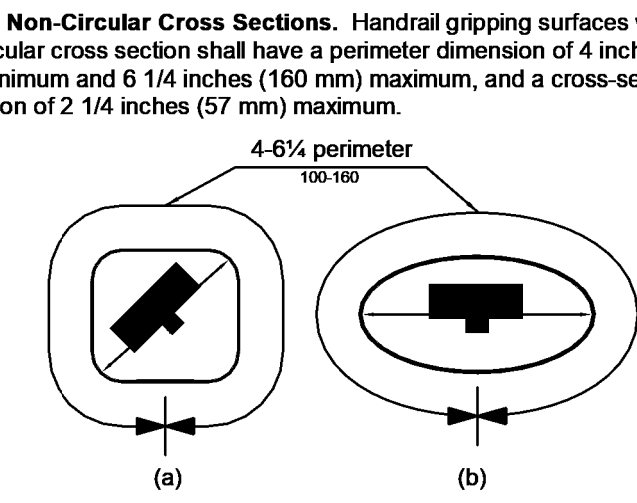


Figure 505.7.2 Handrail Non-Circular Cross Section

505.8 Surfaces. Handrail gripping surfaces and any surfaces adjacent to them shall be free of sharp or abrasive elements and shall have rounded edges.

505.9 Fittings. Handrails shall not rotate within their fittings.

505.10 Handrail Extensions. Handrail gripping surfaces shall extend beyond and in the same direction of stair flights and ramp runs in accordance with 505.10.

EXCEPTIONS:

1. Extensions shall not be required for continuous handrails at the inside turn of switchback or dogleg stairs and ramps.

2. In assembly areas, extensions shall not be required for ramp handrails in aisles serving seating where the handrails are discontinuous to provide access to seating and to permit crossovers within aisles.

3. In alterations, full extensions of handrails shall not be required where such extensions would be hazardous due to plan configuration.

505.10.1 Top and Bottom Extension at Ramps. Ramp handrails shall extend horizontally above the landing for 12 inches (305 mm) minimum beyond the top and bottom of ramp runs. Extensions shall return to a wall, guard, or the landing surface, or shall be continuous to the handrail of an adjacent ramp run.

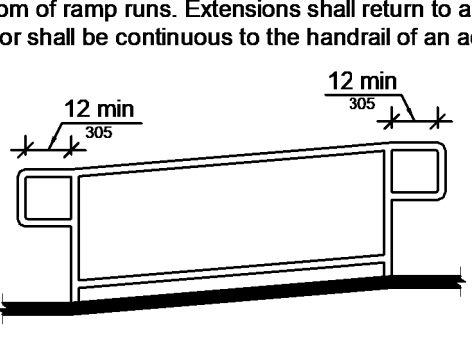


Figure 505.10.1 Top and Bottom Handrail Extension at Ramps

505.10.2 Top Extension at Stairs. At the top of a stair flight, handrails shall extend horizontally above the landing for 12 inches (305 mm) minimum beginning directly above the first riser nosing. Extensions shall return to a wall, guard, or the landing surface, or shall be continuous to the handrail of an adjacent stair flight.

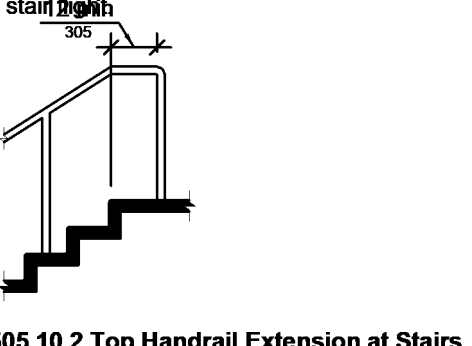


Figure 505.10.2 Top Handrail Extension at Stairs

505.10.3 Bottom Extension at Stairs. At the bottom of a stair flight, handrails shall extend at the slope of the stair flight for a horizontal distance at least equal to one tread depth beyond the last riser nosing. Extension shall return to a wall, guard, or the landing surface, or shall be continuous to the handrail of an adjacent stair flight.

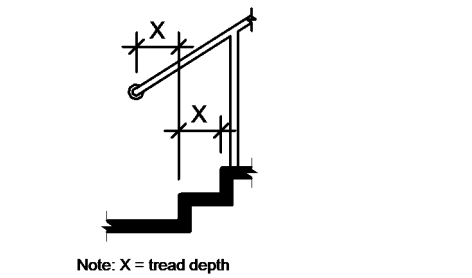


Figure 505.10.3 Bottom Handrail Extension at Stairs

601 General

601.1 Scope. The provisions of Chapter 6 shall apply where required by Chapter 2 or where referenced by a requirement in this document.

602 Drinking Fountains

602.1 General. Drinking fountains shall comply with 307 and 602.

602.2 Clear Floor Space. Units shall have a clear floor or ground space complying with 305 positioned for a forward approach and centered on the unit.

EXCEPTION: A parallel approach complying with 305 shall be provided.

602.3 Operable Parts. Operable parts shall comply with 309.

602.4 Spout Height. Spout outlets shall be 36 inches (915 mm) maximum above the finish floor or ground.

602.5 Spout Location. The spout shall be located 15 inches (380 mm) minimum from the vertical support and 5 inches (125 mm) maximum from the front edge of the unit, including bumpers.

602.6 Water Flow. The spout shall provide a flow of water 4 inches (100 mm) high minimum and shall be located 5 inches (125 mm) maximum from the front of the unit. The angle of the water stream shall be measured horizontally relative to the front face of the unit. Where spouts are located less than 3 inches (75 mm) from the front of the unit, the angle of the water stream shall be 30 degrees maximum. Where spouts are located between 3 inches (75 mm) and 5 inches (125 mm) maximum from the front of the unit, the angle of the water stream shall be 15 degrees maximum.

602.7 Drinking Fountains for Standing Persons. Spout outlets of drinking fountains for standing persons shall be 38 inches (965 mm) minimum and 43 inches (1090 mm) max. above the finish floor or ground.

603 Toilet and Bathing Rooms

603.1 General. Toilet and bathing rooms shall comply with 603.

603.2 Clearances. Clearances shall comply with 603.2.

603.2.1 Turning Space. Turning space complying with 304 shall be provided within the room.

603.2.2 Overlap. Required clear floor spaces, clearance at fixtures, and turning space shall be permitted to overlap.

603.2.3 Door Swing. Doors shall not swing into the clear floor space or clearance required for any fixture. Doors shall be permitted to swing into the required turning space.

EXCEPTIONS:

1. Doors to a toilet room or bathing room for a single occupant accessed only through a private office and not for common use or public use shall be permitted to swing into the clear floor space or clearance provided the swing of the door can be reversed to comply with 603.2.3.

2. Where the toilet room or bathing room is for individual use and a clear floor space complying with 305.3 is provided within the room beyond the arc of the door swing, doors shall be permitted to swing into the clear floor space or clearance required for any fixture.

603.3 Mirrors. Mirrors located above lavatories or countertops shall be installed with the bottom edge of the reflecting surface 40 inches (1015 mm) maximum above the finish floor or ground. Mirrors not located above lavatories or countertops shall be installed with the bottom edge of the reflecting surface 35 inches (890 mm) maximum above the finish floor or ground.

603.4 Coat Hooks and Shelves. Coat hooks shall be located within one of the reach ranges specified in 305. Shelves shall be located 40 inches (1015 mm) minimum and 48 inches (1220 mm) maximum above the finish floor.

603.5 Diaper Changing Tables. Diaper changing tables shall comply with Sections 309 and 902.

603.6 Operable Parts. Operable parts on towel dispensers and hand dryers serving accessible lavatories shall comply with Table 603.6.

Table 603.6

Maximum Reach Depth and Height

Maximum

Reach Depth (13 mm)

Maximum

Reach Height (1220 mm)

Maximum

Reach Height (1220 mm)

604.2 Location. The water closet shall be positioned with a wall or partition to the rear and to one side. The centerline of the water closet shall be 16 inches (405 mm) minimum to 18 inches (455 mm) maximum from the side wall or partition, except that the water closet shall be 17 inches (430 mm) minimum and 19 inches (485 mm) maximum from the side wall or partition in the ambulatory accessible toilet compartment specified in 604.8.2. Water closets shall be arranged for a left-hand or right-hand approach.

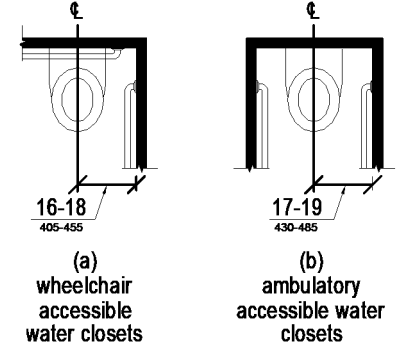


Figure 604.2 Water Closet Location

604.3 Clearance. Clearances around water closets and in toilet compartments shall comply with 604.3.

604.3.1 Clearance Width. Clearance around a water closet shall be 60 inches (1525 mm) minimum measured perpendicular from the side wall.

604.3.2 Clearance Depth. Clearance around the water closet shall be 56 inches (1420 mm) minimum measured perpendicular from the rear wall.

Other fixtures not allowed within this area

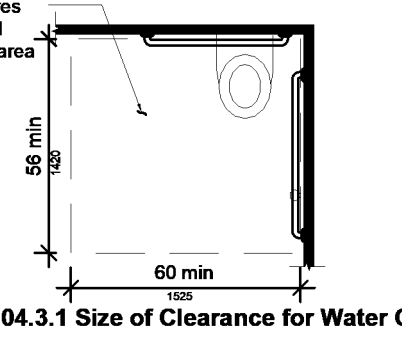


Figure 604.3.1 Size of Clearance for Water Closets

604.3.3 Clearance Overlap. The required clearance around the water closet shall be permitted to overlap the water closet, associated grab bars, dispensers, sanitary napkin disposal units, coat hooks, shelves, accessible routes, clear floor space and clearances required at other fixtures, and the turning space. No other fixtures or obstructions shall be located within the required water closet clearance.

604.4 Height. The height of a water closet seat shall be 17 inches (430 mm) minimum and 19 inches (485 mm) maximum above the floor, measured to the top of the seat. Seats shall not be sprung to return to a lifted position.

EXCEPTIONS: A water closet in a toilet room for a single occupant accessed only through a private office and not for common use or public use shall not be required to comply with 604.4.

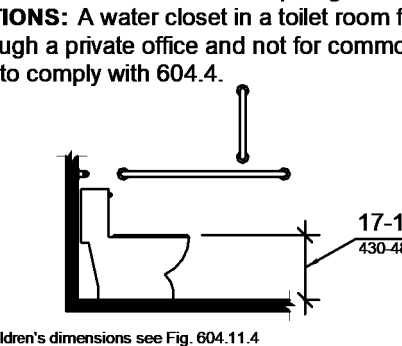


Figure 604.4 Water Closet Seat Height

604.5 Grab Bars. Grab bars for water closets shall comply with 609 and shall be provided in accordance with Sections 604.5.1 and 604.5.2. Grab bars shall be provided on the rear wall and on the side wall closest to the water closet.

EXCEPTIONS:

1. Grab bars shall not be required to be installed in a toilet room for a single occupant accessed only through a private office and not for common use or public use provided that reinforcement has been installed in walls and located so as to permit the installation of grab bars complying with 604.5.

2. In detention or correction facilities, grab bars shall not be required to be installed in housing or holding cells that are specially designed without protrusions for purposes of suicide prevention.

604.5.1 Fixed Side Wall Grab Bars. Fixed side-wall grab bars shall be 42 inches (1065 mm) minimum in length, located 12 inches (305mm) maximum from the rear wall and extending 54 inches (1370 mm) minimum from the rear wall. In addition, a vertical grab bar 18 inches (455 mm) minimum in length shall be mounted with the bottom of the bar located 39 inches (890mm) minimum and 41 inches (1040 mm) maximum above the floor, and with the center line of the bar located 39 inches (890mm) minimum and 41 inches (1040 mm) maximum from the rear wall.

EXCEPTION: The vertical grab bar at water closets primarily for children's use shall comply with Section 609.4.2.

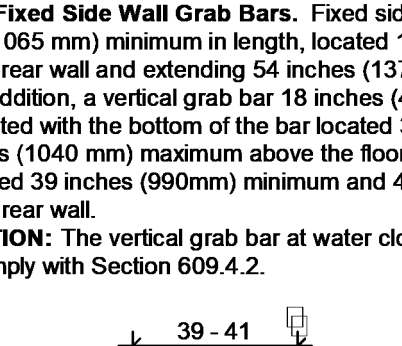


Figure 604.5.1 Side Wall Grab Bar for Water Closets

604.5.2 Rear Wall. The rear wall grab bar shall be 36 inches (915 mm) long minimum and extend from the centerline of the water closet 12 inches (305 mm) minimum on one side and 24 inches (610mm) minimum on the other side.

EXCEPTIONS:

1. The rear grab bar shall be permitted to be 24 inches (610 mm) long minimum, centered on the water closet, where wall space does not permit a length of 36 inches (915 mm) minimum due to the location of a recessed fixture adjacent to the water closet.

2. Where an administrative authority requires flush controls for flush valves to be located in a position that conflicts with the location of the rear grab bar, then the rear grab bar shall be permitted to be split or shifted to the open side of the toilet area.

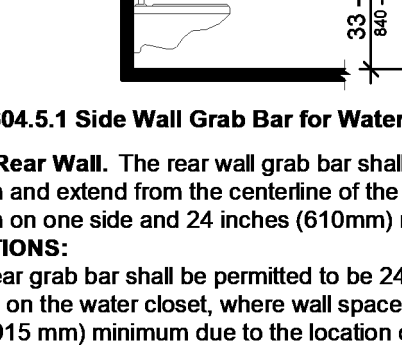


Figure 604.5.2 Rear Wall Grab Bar at Water Closets

604.6 Flush Controls. Flush controls shall be hand operated or automatic.

EXCEPTION: Hand operated flush controls shall comply with Section 309. Flush controls shall be located on the open side of the water closet.

604.7 Dispensers. Toilet paper dispensers shall comply with 309.4 and shall be 7 inches (180 mm) minimum and 9 inches (230 mm) maximum in front of the water closet measured to the centerline of the dispenser. The outlet of the dispenser shall be 15 inches (380 mm) minimum and 48 inches (1220 mm) maximum above the finish floor and shall not be located behind grab bars.

EXCEPTION: Dispensers shall not be of a type that controls delivery or that does not allow continuous paper flow.

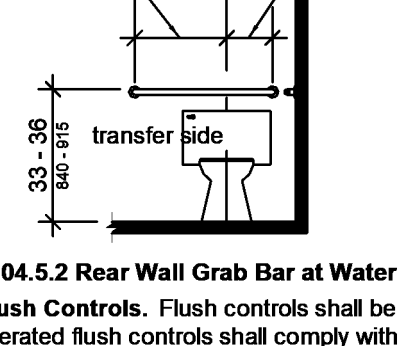


Figure 604.7 Dispensers

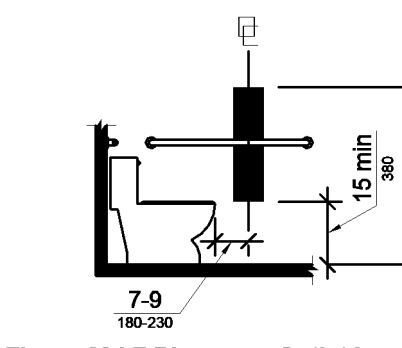


Figure 604.7 Dispenser Outlet Location

604.8 Coat Hooks and Shelves. Coat hooks provided within toilet compartments shall be 48 inches (1220 mm) maximum above the floor. Shelves shall be 40 inches (1015 mm) minimum and 48 inches (1220 mm) maximum above the floor.

604.9 Wheelchair Accessible Compartments. Wheelchair accessible compartments shall comply with 604.9.

604.9.2 Size. Toilet compartments shall comply with Section 604.9.2.1 or 604.9.2.2 as applicable.

604.9.2.1 Minimum area. The minimum area of a wheelchair accessible compartment shall be 60 inches (1525 mm) wide minimum measured perpendicular to the side wall, and 56 inches (1420 mm) deep minimum for wall hung water closets and 59 inches (1500 mm) deep minimum for floor mounted water closets measured perpendicular to the rear wall.

604.9.2.2 Compartment for children's use. The minimum area of a wheelchair accessible compartment primarily for children's use shall be 60 inches (1525 mm) minimum in width measured perpendicular to the side wall, and 59 inches (1500 mm) deep minimum for wall hung and floor mounted water closets measured perpendicular to the rear wall.

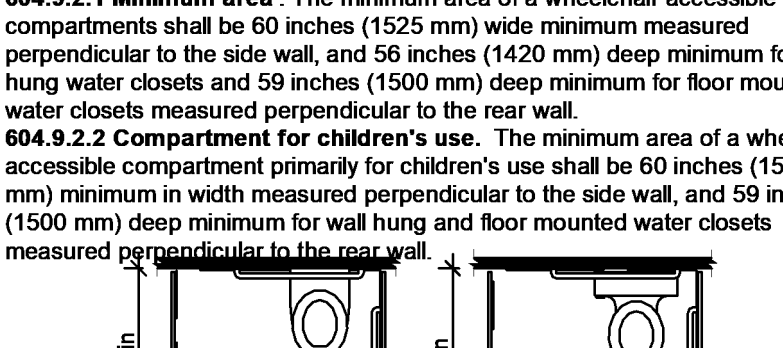


Figure 604.9.2.1 Wheelchair Accessible Toilet Compartment

604.9.3 Doors. Toilet compartment doors, including door hardware, shall comply with Section 404 except that the approach is to the latch side of the compartment door, clearance between the door side of the compartment and any obstruction shall be 42 inches (1065 mm) minimum. The door shall be self-closing. A door pull complying with 404.2.6 shall be placed on both sides of the door near the latch. Toilet compartment doors shall not swing into the minimum required compartment area.

604.9.3.1 Door Opening Location. The farthest edge of toilet compartment door opening shall be located in the front wall or partition or in the side wall or partition as required by Table 604.9.3.1.

Table 604.9.3.1

Door Opening Location

Measured From

Dimension

Front Wall or Partition

Side Wall or Partition

Side Wall or Partition

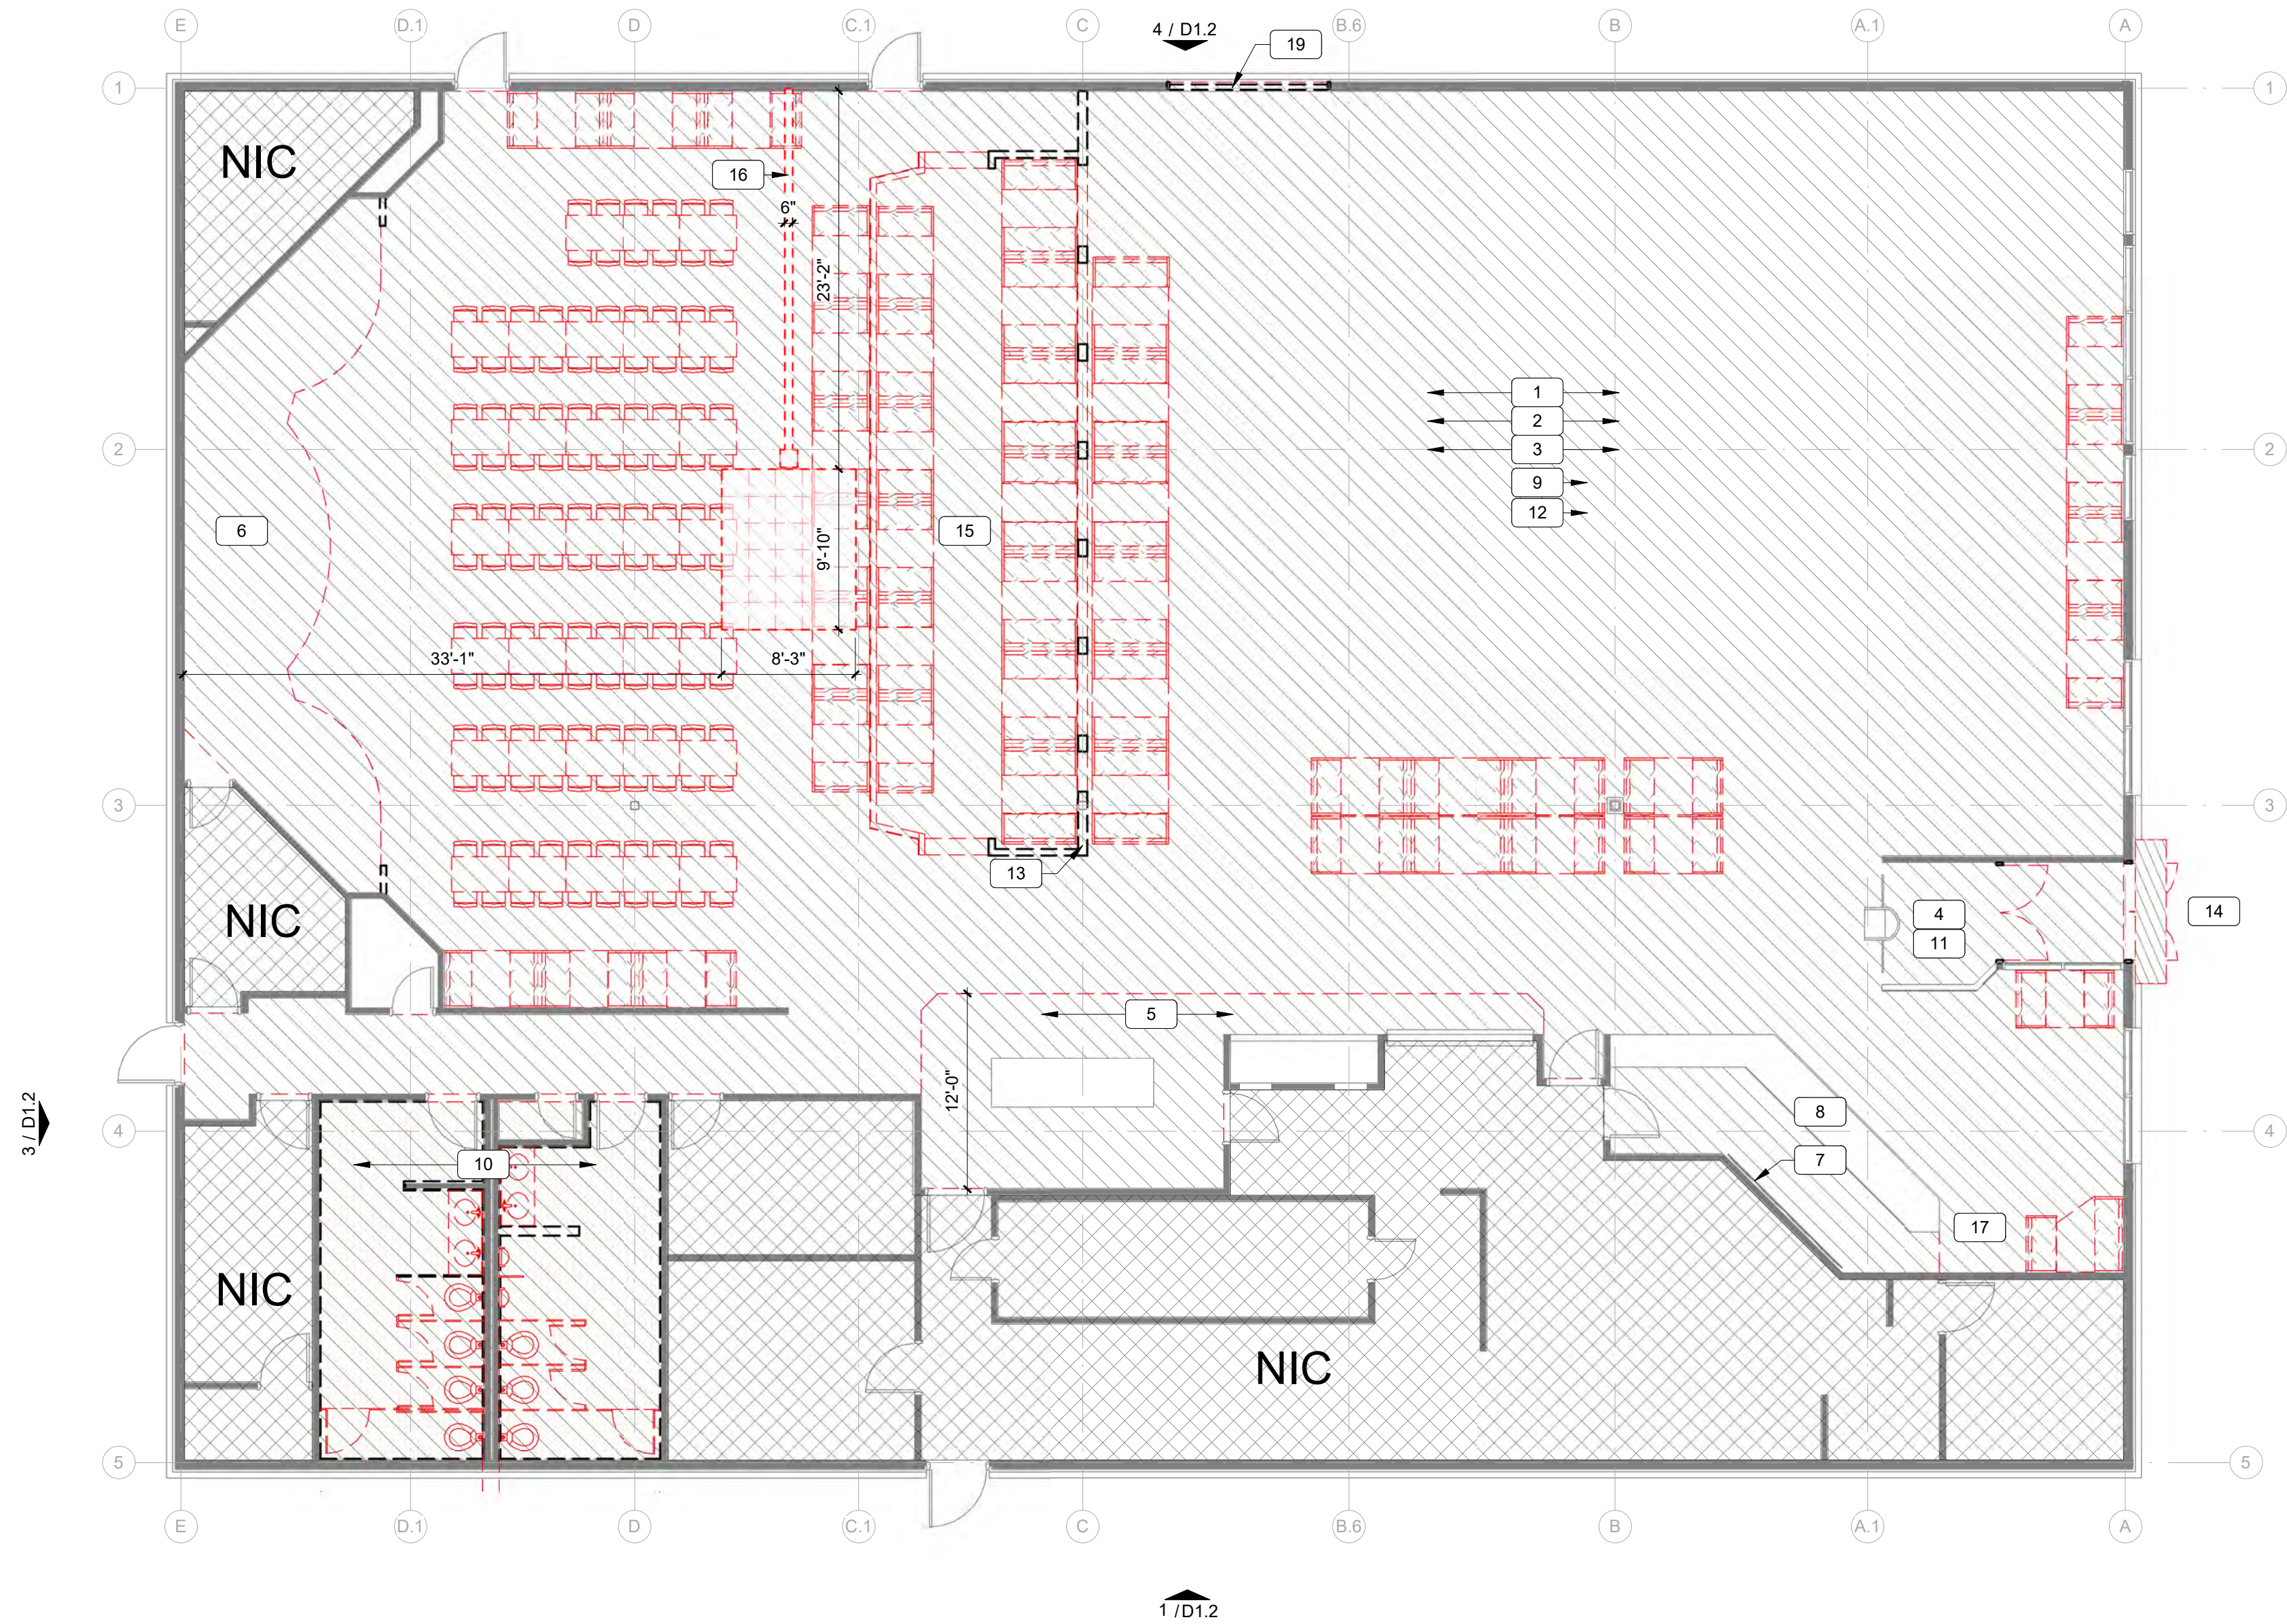

1 Demolition Floor Plan
1/8" = 1'-0"

General Notes - Demolition

Key #	Demolition Notes
A	Existing conditions are based on field observations. The demolition plan is for reference only. Contractor to verify existing conditions prior to the start of work.
B	Demolish indicated structures and fixtures in an orderly and careful manner.
C	Provide temporary supports, shoring and bracing as required to protect existing structural items remaining in place. Verify and coordinate existing utilities to be removed and/or relocated.
D	Erect weatherproof closures for exterior openings created by demolition work.
E	Demolished items shall be removed from site and legally disposed of.
F	Protect existing landscape materials, appurtenances, and structures which are to remain.
G	Remove all floor finishes down to substrate.
H	Remove walls and structures down to surface which may be refinished.
J	Where the scope of work requires penetration of the existing slab, the GC shall verify existing slab's construction type. GC to notify owner if a structural supported slab is found. Do not cut any portion of the slab's structural reinforcing. If trench exceeds 8" width, install reinforcing #5 x 18" dowels with 9" embedment @ 18" O.C.. The GC & sub-contractors shall maintain the integrity of the existing slab by patching and repairing as needed.
K	Disconnect, remove and cap designated MEP utilities and fixtures within demolition areas. Mark location of disconnected utilities.
L	Remove abandoned electric wiring to source of supply. Verify that abandoned wiring and equipment serves only abandoned facilities. Coordinate utility service outages with utility company. Cut conduit flush with or beneath walls and floors, and refinish surfaces.
M	When encountered, inform owner of presence of contaminated materials. Contaminated materials are to be removed by others. Verify that previously removed materials are acceptable prior to commencement of demolition work.

Legend - Demo Plan

	Scope of Work		Door to be removed
	Not In Contract		Scope Note
	Construction to be removed		Floor outlet
	Existing wall to remain		Wall outlet
	Existing		
	Demolish		
	Relocate		
	New		

Scope Notes Demolition Floor Plan

1	Remove (40 +/-) floor outlets throughout Kiddie and Games rooms.
2	Remove existing furniture.
3	Remove existing carpet. Include Aux and storage rooms.
4	Remove marlite in vestibule, kid check and restroom vestibule.
5	Remove floor tile as indicated.
6	Demolish studio C.
7	Remove and protect digital menu board for tile installation.
8	Millwork: remove red laminate at order, salad, merch and beverage.
9	Remove existing decor.
10	Restroom: remove floor tile, wall tile, toilets, urinals, vanities, partitions, accessories, 2x4 lights, light box, etc. Demo wall finish to framing. Remove door if applicable.
11	Remove stanchions at kid check.
12	Relocate track lights as needed to illuminate wall decor.
13	Remove walls
14	Demolish doors at entry and vestibule.
15	Remove Platform
16	6" wide trench line to 13"x13" rough opening in slab for new recessed dance floor.
17	Remove existing light box. Power to remain.
18	
19	Remove glass block



#938

2345 Valley Loop Rd,
Springfield, OH 45504

Owner:

CEC ENTERTAINMENT, INC.
1707 Market Place Blvd. Suite 200
Irving, TX 77063
Ph: 972-258-5521
Contact: Justin Lee

Architect:

Parkway C&A, LP
1000 Civic Circle
Lewisville, TX 75287
Ph: 972-221-1979
Contact: Michael Orr

MEP Engineer:

Dialectic Engineering
310 W 20th Street 200
Kansas City, MO 64108
Ph: (816)997-9627
Contact: Joe Hillebrenner, P.E.



Architect: William David Pounds

A	Permit Set	2022 01 06
No.	Description	Date

DRAWN BY: CH


CHECKED BY: VG

PROJ. NO: 04-21844

Parkway C&A, LP © 2021

Demolition Floor Plan

D1.0

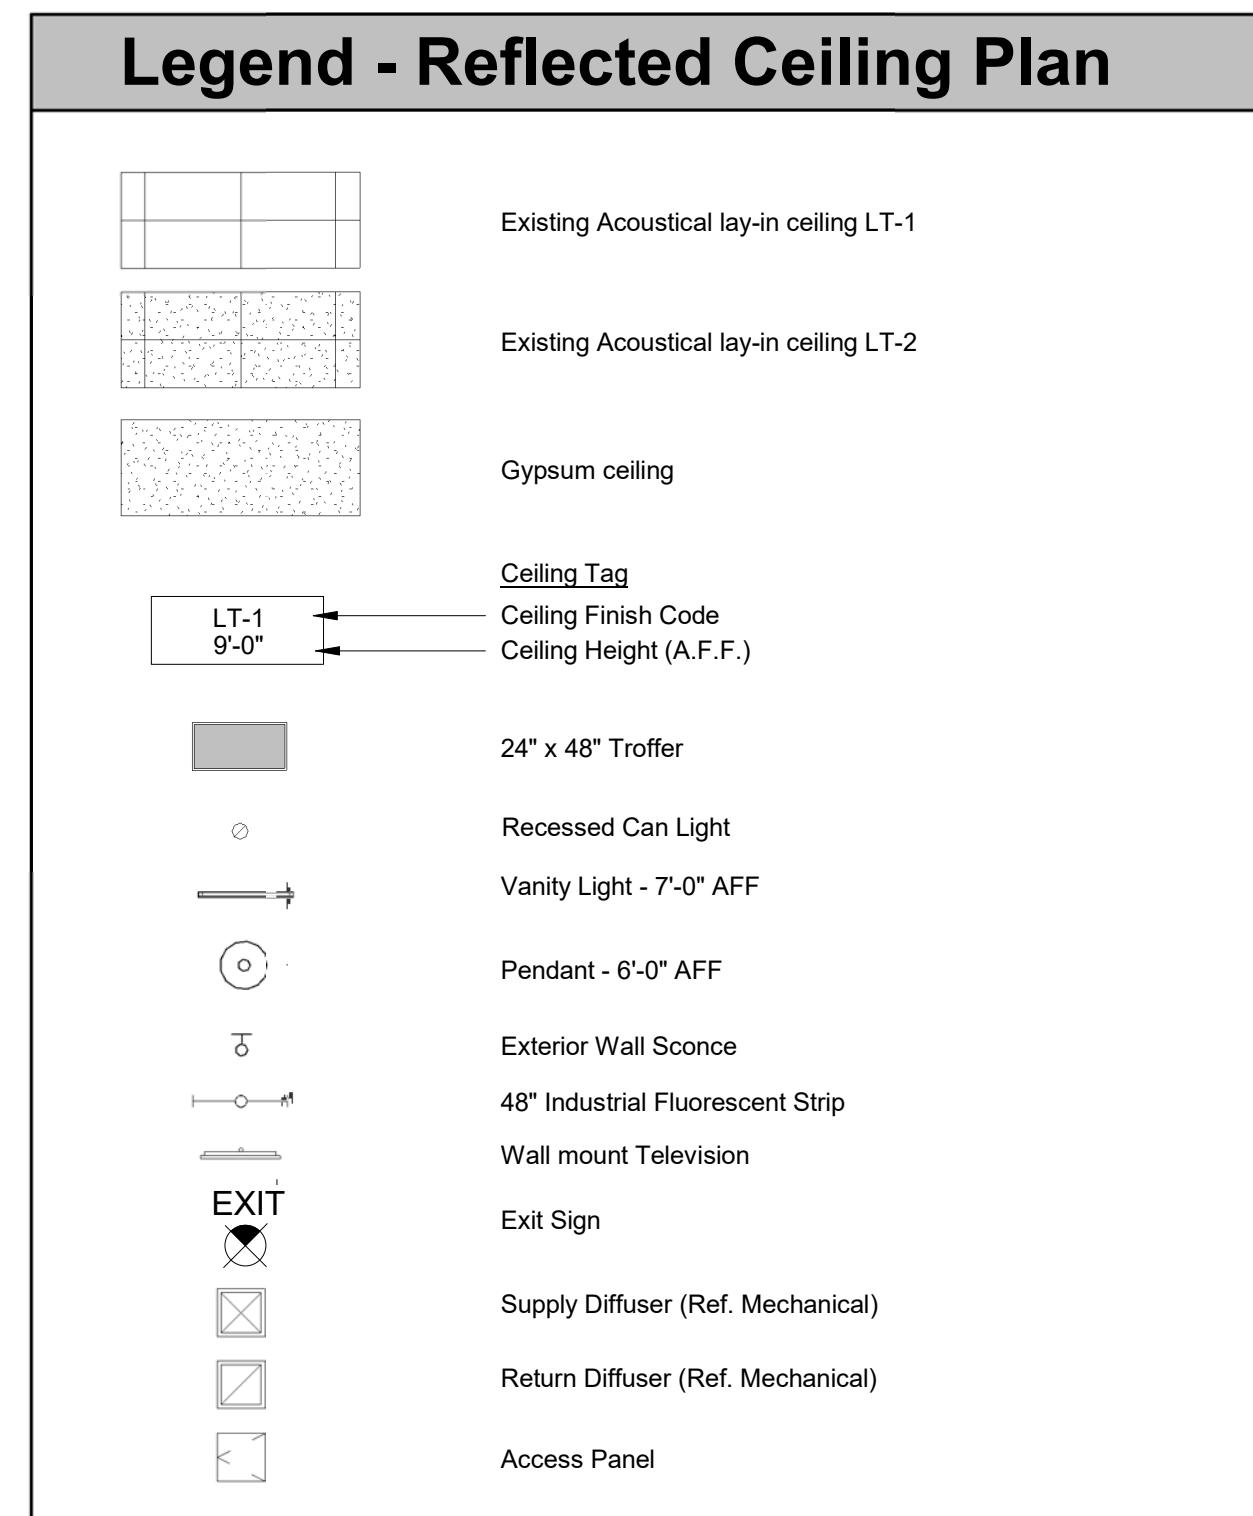

Scope Notes Demolition RCP	
1	Remove 2x4 lights.
2	Remove stage lights.
3	Remove recessed can lights.
6	Relocate track lights as needed to illuminate wall decor.



2345 Valley Loop Rd,
Springfield, OH 45504

Owner

CEC ENTERTAINMENT, INC.
1707 Market Place Blvd. Suite 200
Irving, TX 77063
Ph: 972-258-5521
Contact: Justin Lee

Architect:

Parkway C&A, LP
1000 Civic Circle
Lewisville, TX 75287
Ph: 972-221-1979
Contact: Michael Or

MEP Engineer:

Dialectic Engineering
310 W 20th Street 200
Kansas City, MO 64108
Ph: (816)997.9627
Contact: Joe Hillebrenner, P.E.



Architect: William David Pounds

A	Permit Set	2022 01 06
No.	Description	Date

DRAWN BY: CH

CHECKED BY: VG

PROJ. NO: 04-21844

Parkway C&A, LP © 2021




Demolition RCP Plan


D1.1



D1.2



Dimension Outlets Plan	
	Floor outlet duplex
 20amp	20 AMP dedicated power supply
	Duplex receptacle w/2 integral USB charging ports
E	Existing Item

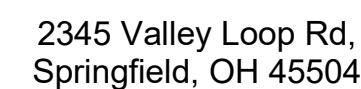

Owner:
CEC ENTERTAINMENT, INC.
1707 Market Place Blvd. Suite 200
Irving, TX 77063
Ph: 972-258-5521
Contact: Justin Lee

Architect:
Parkway C&A, LP
1000 Civic Circle
Lewisville, TX 75287
Ph: 972-221-1979
Contact: Michael Orr

MEP Engineer:
Dialectic Engineering
310 W 20th Street 200
Kansas City, MO 64108
Ph: (816)997.9627
Contact: Joe Hillebrenner, P.E.



DRAWN BY: CH
CHECKED BY: VG
PROJ. NO: 04-21844
Parkway C&A, LP © 2021


A1.2



Figure 1: Typical Details of Concrete and Asphalt Pavement Joints


The figure illustrates five different joint details for concrete and asphalt pavements:

- A:** Shows a concrete joint with a "Transition Strip, black" (FF-04, QT-1 & QT-2) placed over the joint. The joint is labeled "Align Finishes".
- B:** Shows a concrete joint with a "Transition Strip, black" (FF-01/FF-04/QT-01) placed over the joint. The joint is labeled "Align Finishes".
- C:** Shows a concrete joint with a "Bull Nose Tile" (FF-01/QT-01) placed over the joint. The joint is labeled "Align Finishes".
- D:** Shows a concrete joint with a "Transition Strip, black" (FF-03) placed over the joint. The joint is labeled "Align Finishes".
- E:** Shows a concrete joint with a "Transition Strip, black" (FF-01) placed over the joint. The joint is labeled "Align Finishes".

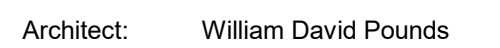


DRAWN BY: CH
CHECKED BY: VG
PROJ. NO: 04-21844
Parkway C&A, LP © 2021

A2.0

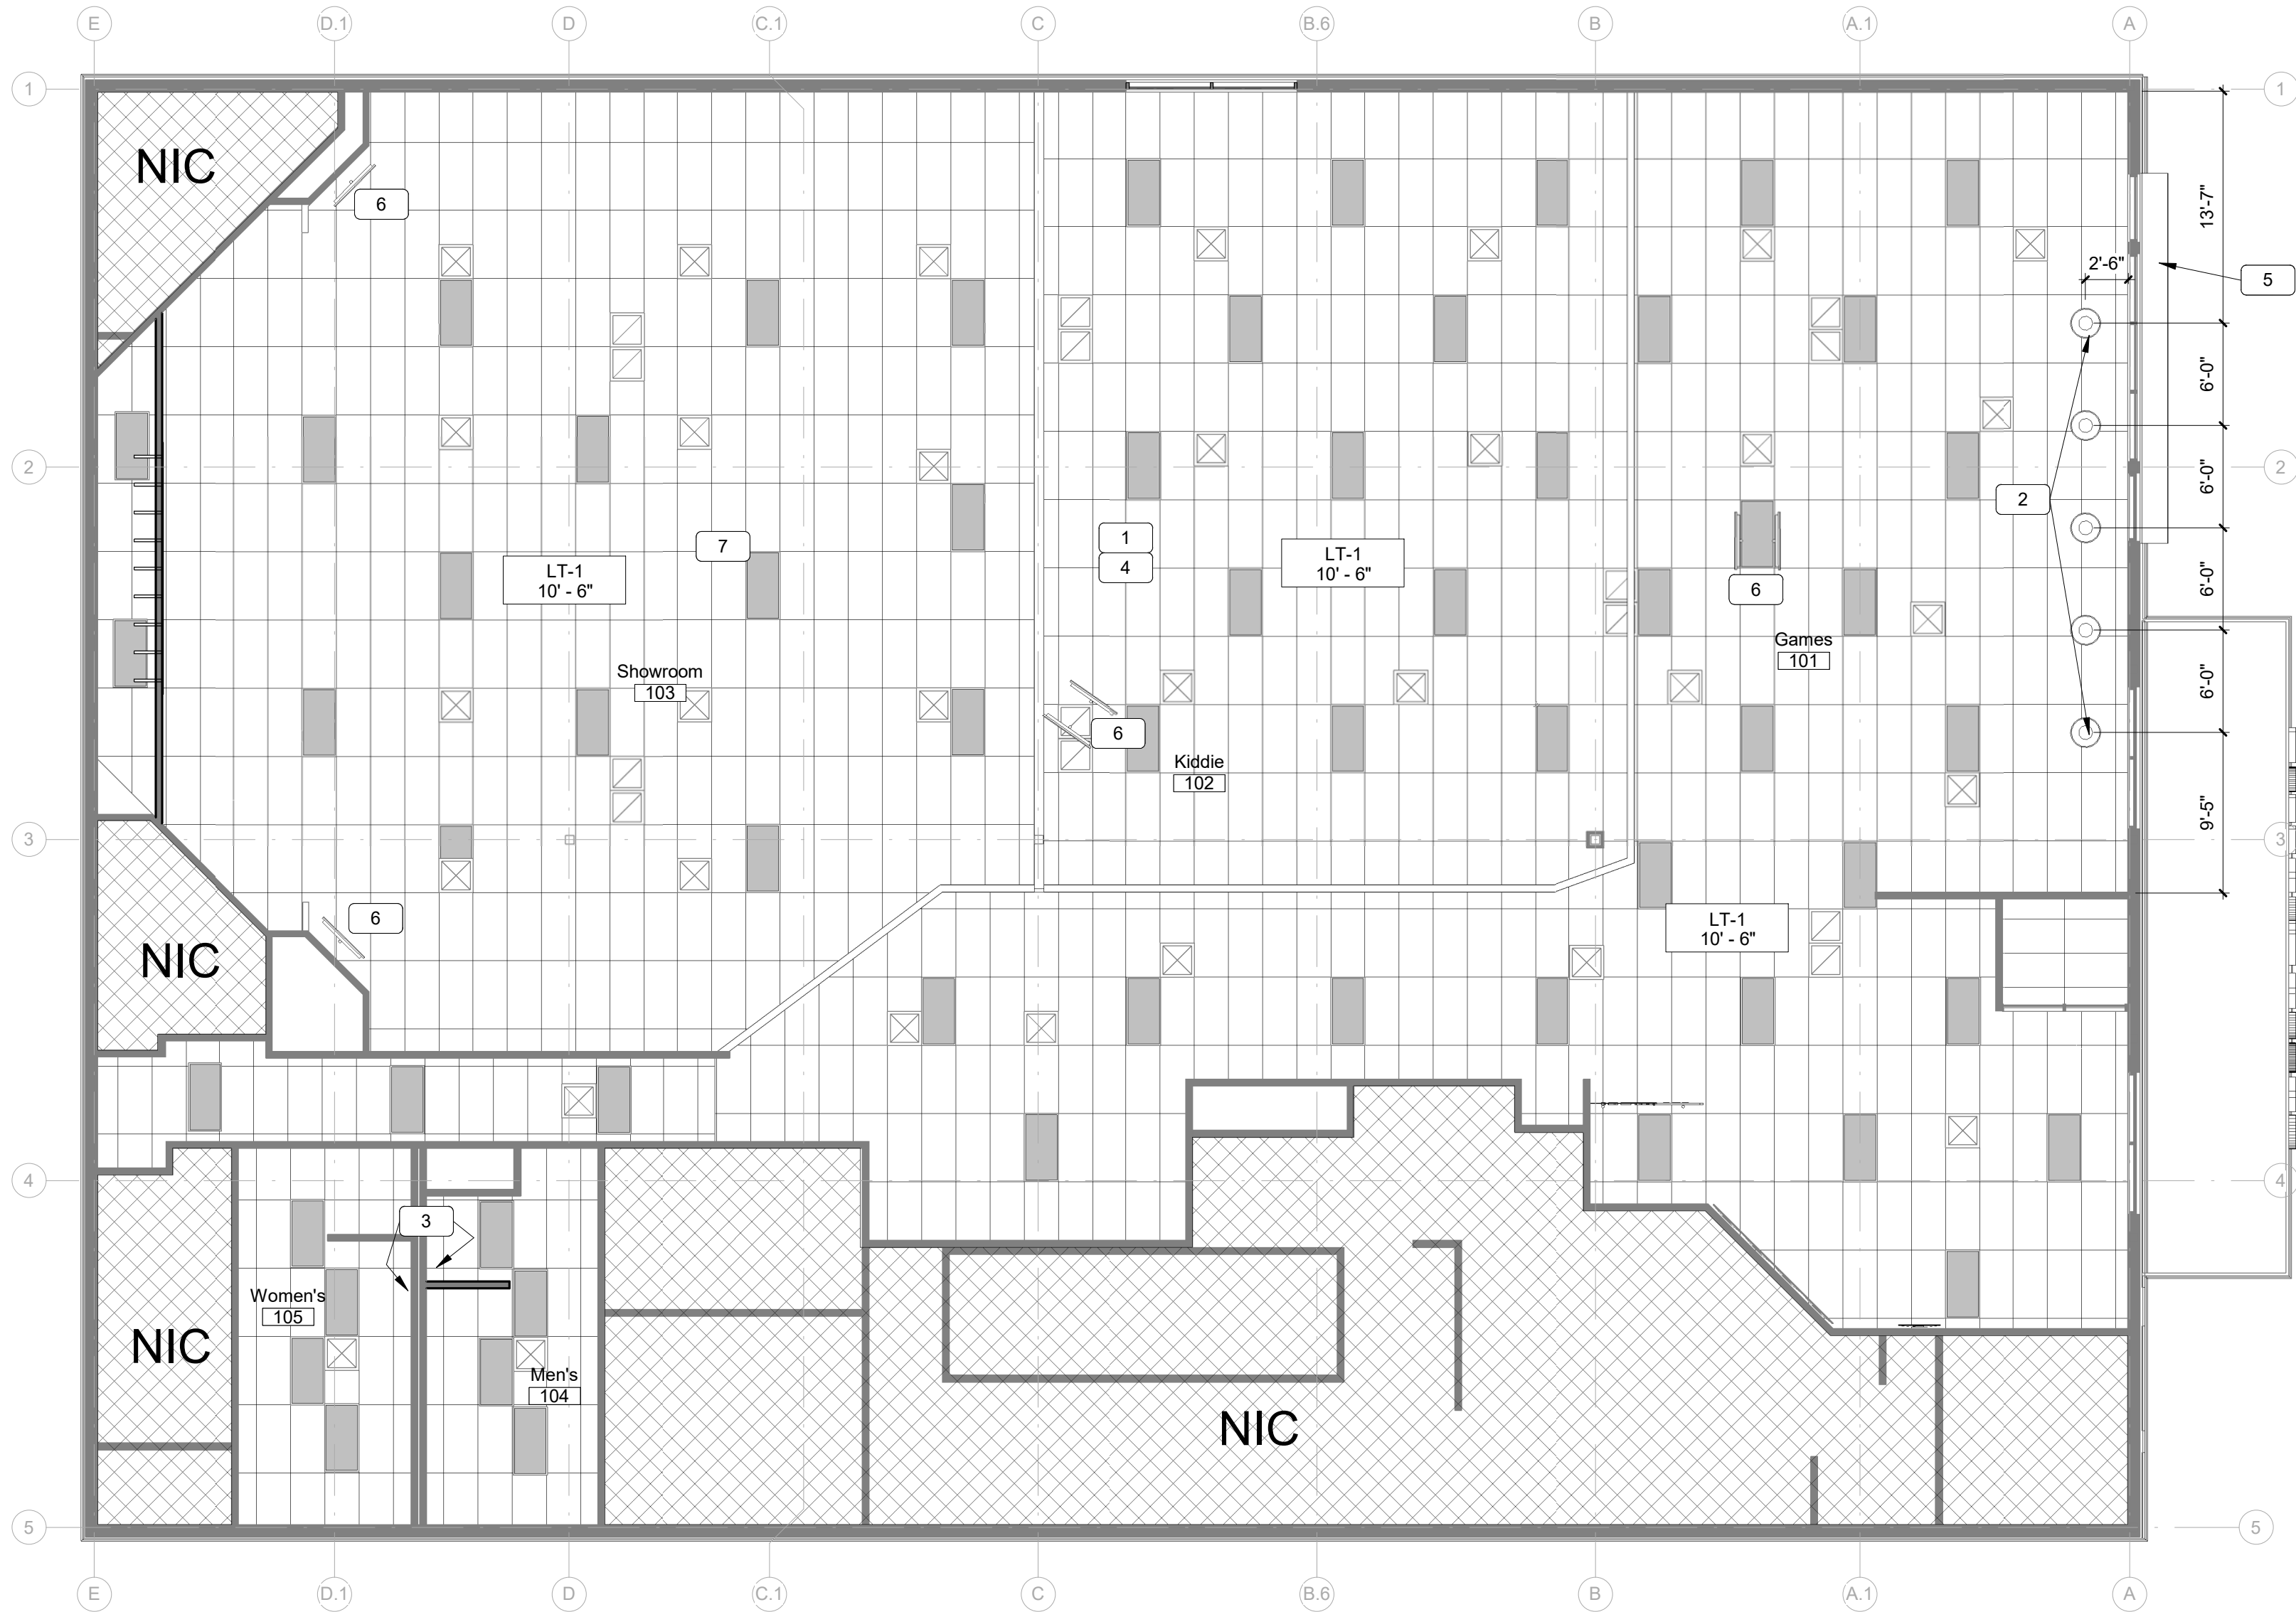

1 Reflected Ceiling Plan
1/8" = 1'-0"

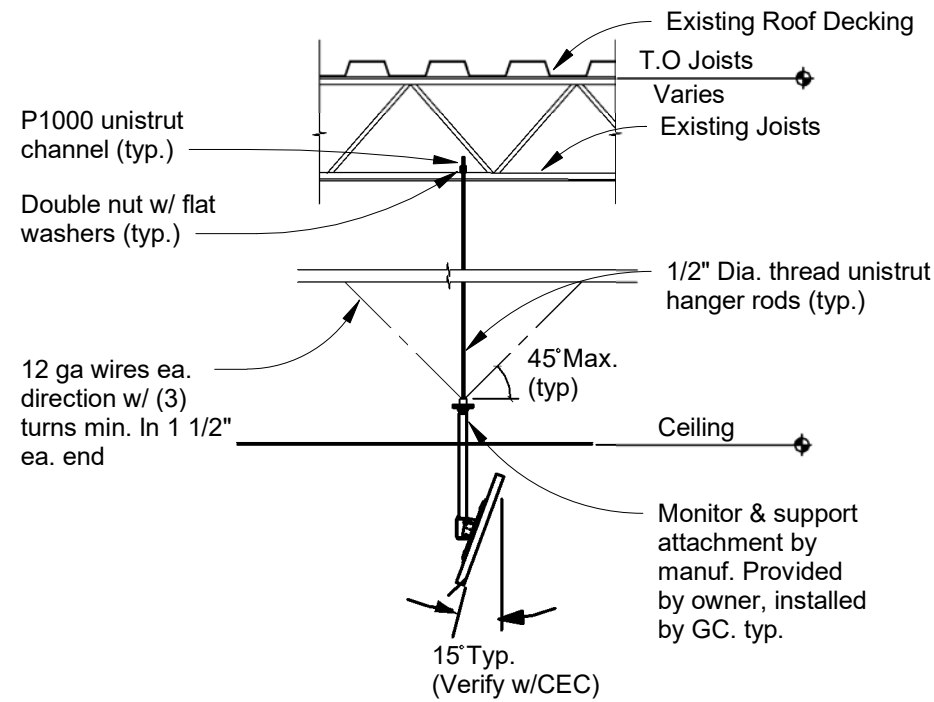

2 Monitor Frame section A
NTS

General Notes - RCP

- A All dimensions are to finish face.
- B Layout ceiling tile from center of room, both directions unless noted otherwise.
- C Sprinkler heads in suspended T-bar ceilings shall be centered in panels.
- D Ensure sprinkler head locations are clear of other ceiling fixtures and elements per plans
- D Coordinate all ductwork to avoid interference with ceiling support systems.
- E Light fixtures and HVAC diffusers shown on this drawing are for location and coordination purposes.
- F No fixtures, grilles, speakers, sprinkler heads, etc. shall touch the ceiling T's or shadow line; Center in panel.
- G Paint all grilles and recessed speakers to match ceiling grid.
- H All speakers wire shall home run to control room rack. Ref. AVI sheet for connections.
- J Exit Signage to be installed per OSSC 1011.
- K Ceiling grid installation shall be per section 9.6 of ASCE 7-02 and CISCA guidelines for Seismic zones 3-4.
- L Refer to detail for Typical light bracing requirements.
- M GC to field verify all existing light and mechanical fixtures.
- N GC is responsible for coordination and verification of power for signage/awning prior to installation.
- O All non-rated partition to terminate 6" above finish ceiling. See wall types, drawings for additional information.
- P Coordinate all mechanical, electrical, and fire protection systems that are supported by interface w/ceiling systems.
- Q All insulation wiring and other construction items shall be non-combustible and rated as required by code for work in plenum spaces where indicated.
- R Replace damaged ceiling tiles up to 1,700sf; Paint ceiling grid to match existing as needed, typ.
- S Verify all exterior soffitt lights are in working order and color temperatures match. Repair/replace as needed. Paint underside of soffitt to match existing.

Legend - Reflected Ceiling Plan

- Existing Acoustical lay-in ceiling LT-1
- Existing Acoustical lay-in ceiling LT-2
- Gypsum ceiling
- Ceiling Tag**
 - Ceiling Finish Code
 - Ceiling Height (A.F.F.)
- LT-1 9'-0"
- 24" x 48" Troffer
- Recessed Can Light
- Vanity Light - 7'-0" AFF
- Pendant - 6'-0" AFF
- Exterior Wall Sconce
- 48" Industrial Fluorescent Strip
- Wall mount Television
- EXIT
- Exit Sign
- Supply Diffuser (Ref. Mechanical)
- Return Diffuser (Ref. Mechanical)
- Access Panel

Scope Notes - RCP

- 1 New 2x4 troffer light.
- 2 Install (5) pendant lights 6'-0" AFF, center on new tables.
- 3 Install vanity light 7'-0" AFF.
- 4 Remove or relocate track lights as needed to illuminate wall art typical.
- 5 LED strip lights at canopy
- 6 Ceiling mounted monitor in games area. Adjust electric and data as indicated. Terminations by CEC, data runs with slack to floor +15'. CEC to verify final location.
- 7 Power and data in ceiling centered over dance floor.



#938

2345 Valley Loop Rd,
Springfield, OH 45504

Owner:

CEC ENTERTAINMENT, INC.
1707 Market Place Blvd, Suite 200
Irving, TX 77063
Ph: 972-258-5521
Contact: Justin Lee

Architect:

Parkway C&A, LP
1000 Civic Circle
Lewisville, TX 75287
Ph: 972-221-1979
Contact: Michael Orr

MEP Engineer:

Dialectic Engineering
310 W 20th Street 200
Kansas City, MO 64108
Ph: (816)997-9627
Contact: Joe Hillebrenner, P.E.



Architect: William David Pounds

A	Permit Set	2022 01 06
No.	Description	Date

DRAWN BY: CH


CHECKED BY: VG

PROJ. NO: 04-21844


Parkway C&A, LP © 2021

Reflected Ceiling Plan


A3.0

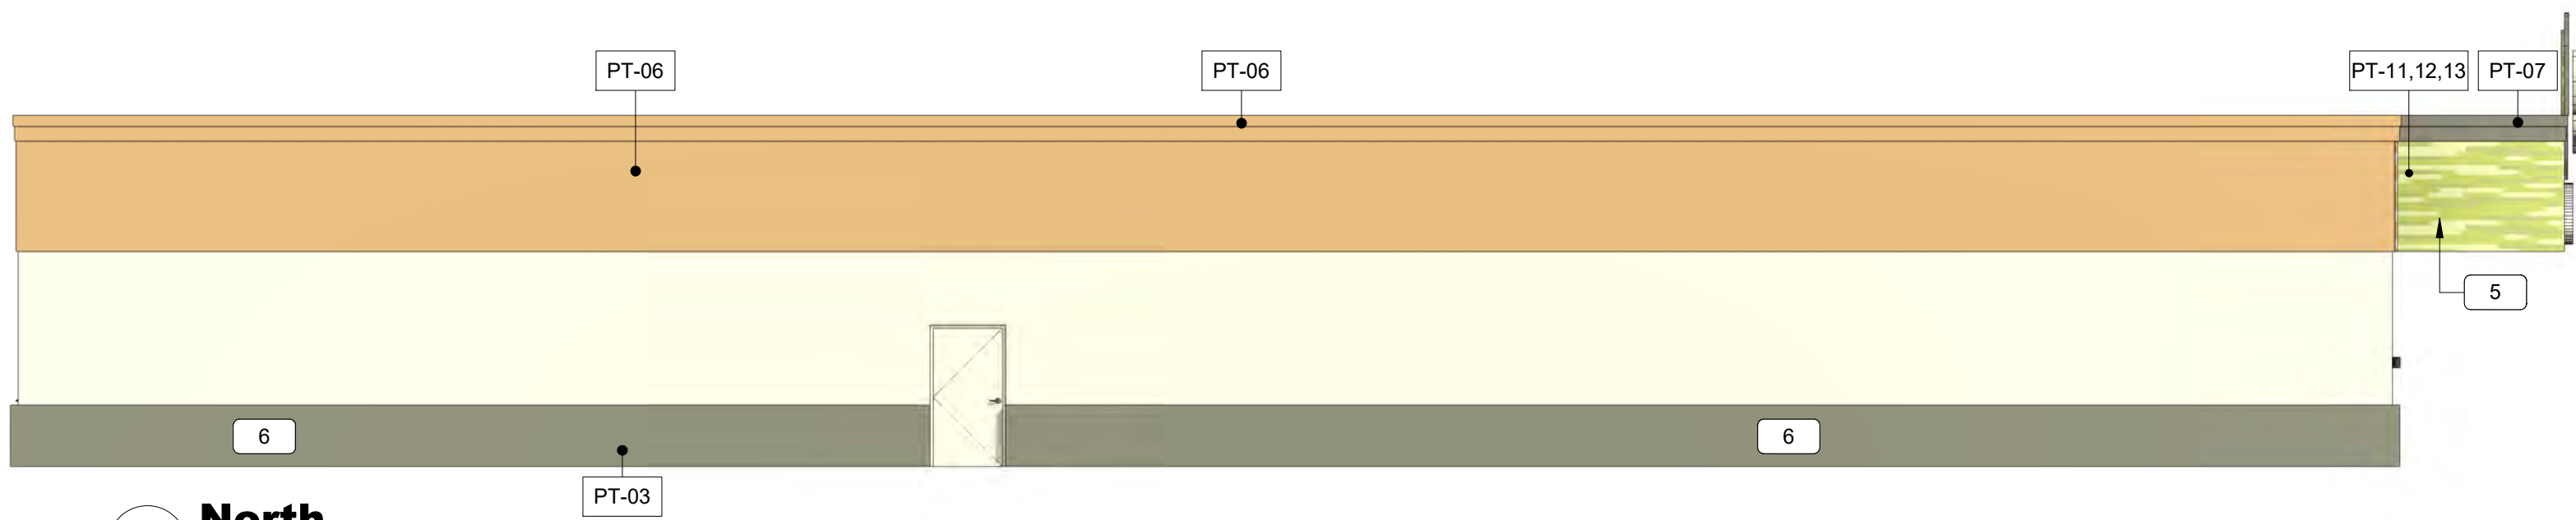


1 North
1/8" = 1'-0"

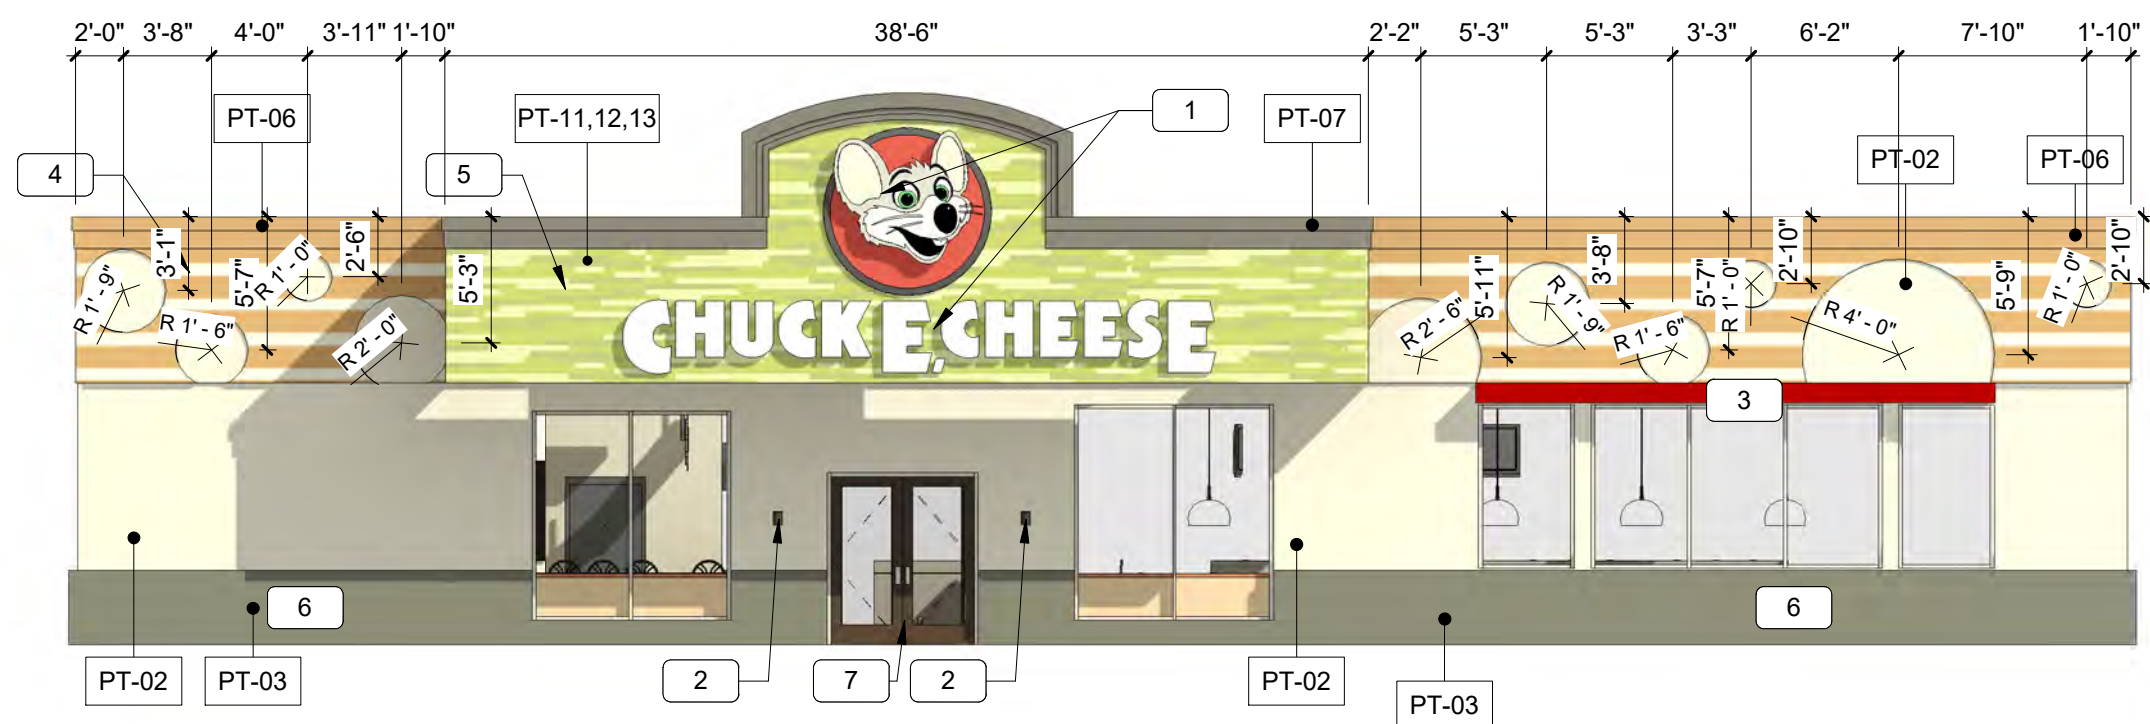

2 West
1/8" = 1'-0"

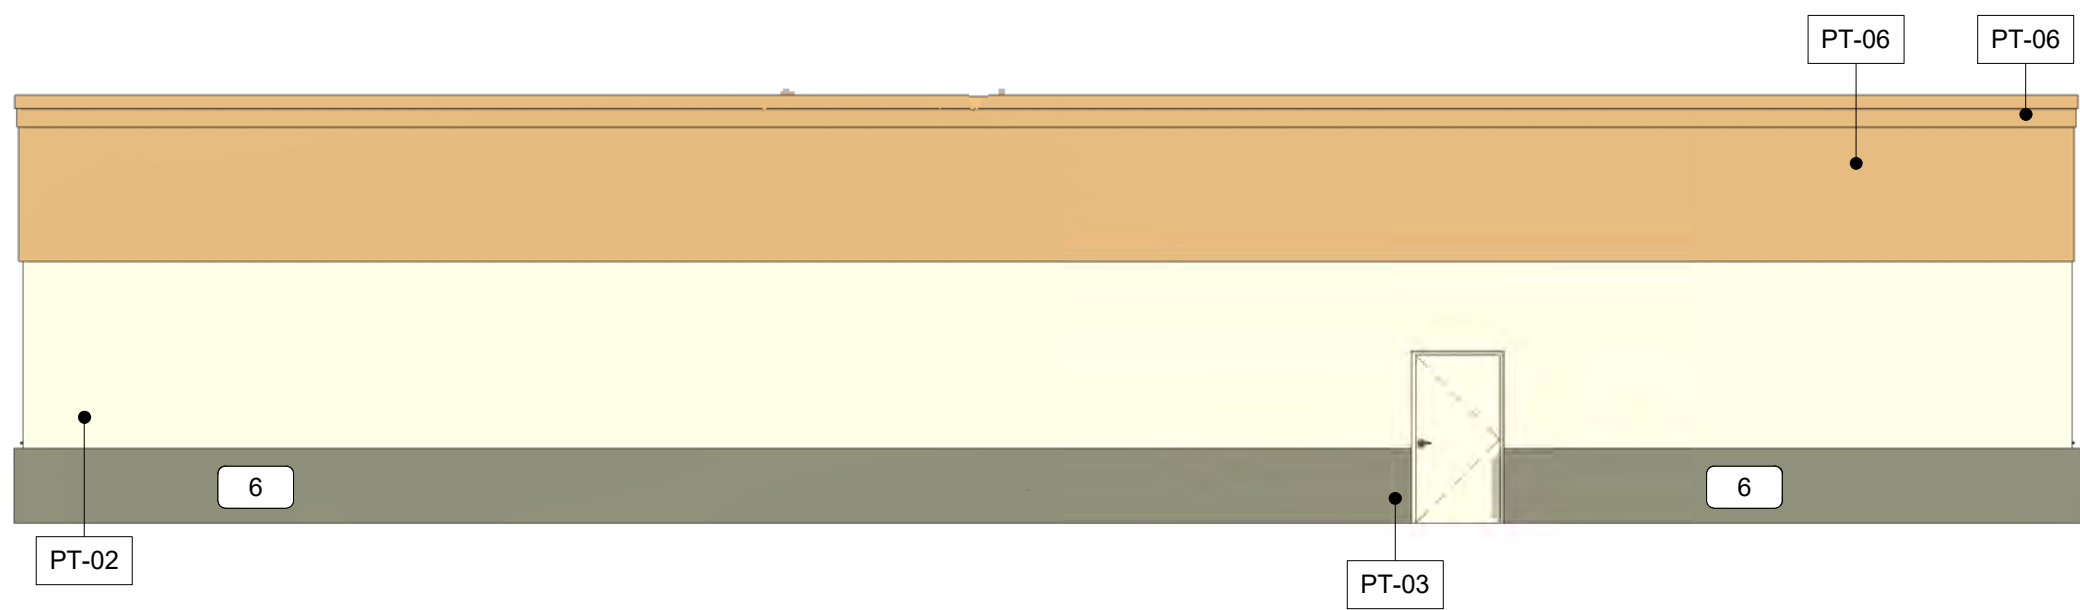

3 East
1/8" = 1'-0"

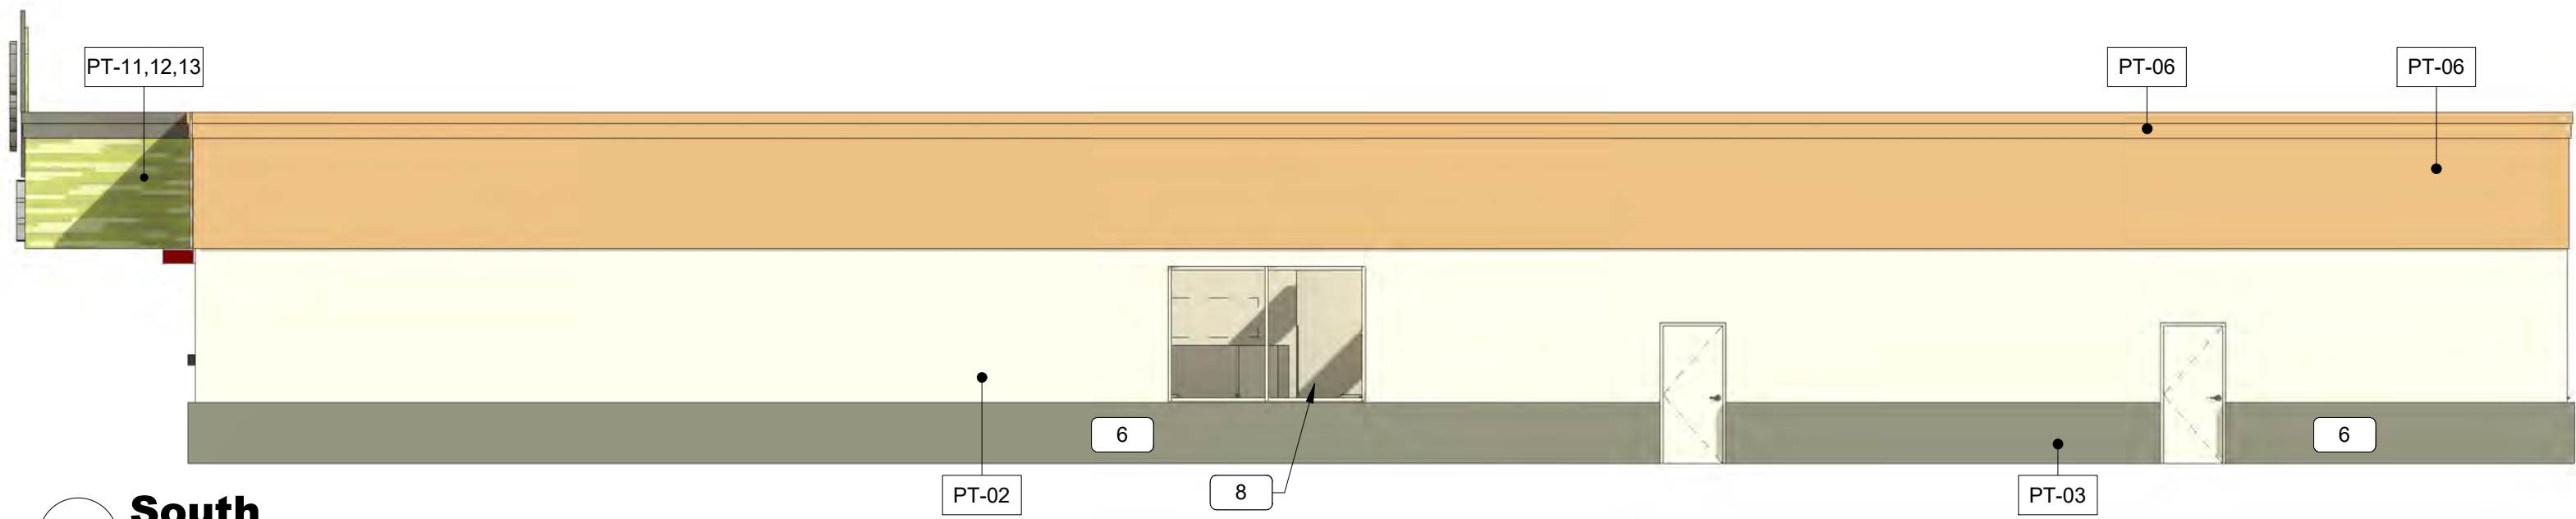

4 South
1/8" = 1'-0"

General Notes - Elevation


- A Sign company shall obtain all required signage permits prior to installation of new work and repairs.
- B Painted fixtures: all downspouts, scuppers, electrical panels, grilles, conduits and piping, handrails visible to public, shall be painted to match existing or adjacent material finish and banding, U.N.O.
- C Unpainted items: do not paint over security cameras, security/ fire alarm bells and associated pumps fixtures fittings and others life safety fixtures. Do not paint over electrical and plumbing labels.
- D Vegetation: All plants, trees, vegetation, garden beds and associated pathways to be protected from any physical or paint damage prior to painting. Plants to be trimmed and maintained per instructions from CEC Entertainment INC.
- E Fill holes and skim coat wherever signs, awnings and lights are to be demolished, as well as areas where repairs are made, TYP.
- F Verify all wall packs are in working order, typ.
- G Northern climates: Any existing snow guards, rakes or rails encountered are to remain. Protect from schedule work.

Scope Notes - Exterior Elevations

- 1 New Signage, by others.
- 2 Install new sconce, typ.
- 3 Install eyebrow accent fixture and power above ceiling height, typ. Rain diverter at entry door only.
- 4 Paint cheese pattern.
- 5 Paint green board pattern.
- 6 Paint wainscot.
- 7 Dark broze storefront door.
- 8 New storefront system to replace glass block

Paint Colors - Exterior


WT	Manufacturer	Color	Color #
PT-02	Benjamin Moore	Balboa Mist	1549
PT-03	Benjamin Moore	Ashwood Moss	1484
PT-06	Benjamin Moore	Etruscan	AF-355
PT-07	Benjamin Moore	Iron Mountain	2134-30
PT-09	Benjamin Moore	Cabot Trail	998
PT-11	Benjamin Moore	Sycamore Tree	539
PT-12	Benjamin Moore	Shades of Spring	537
PT-13	Benjamin Moore	Huntington Green	406
PT-E1	Sherwin Williams	Match Existing - Canoe	SW2043
PT-E2	Sherwin Williams	Match Existing - Sand	SW2059

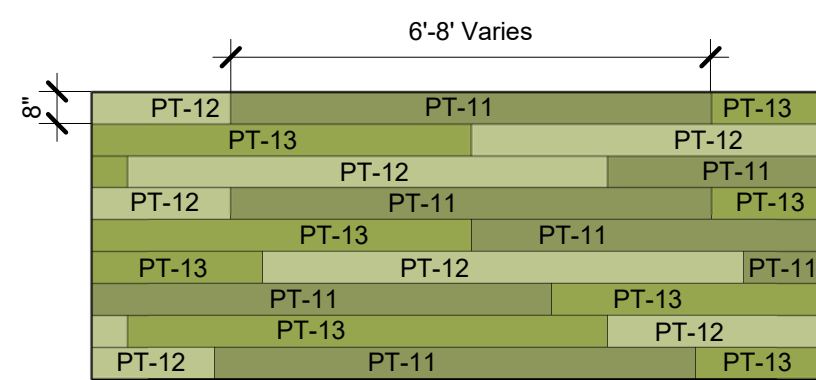

Note: Area to be painted with 8" x 6", 7", and 8' random length horizontal color band scheme. Including PT-11, PT-12, and PT-13.

Green Stripe Detail


1/4" = 1'-0"

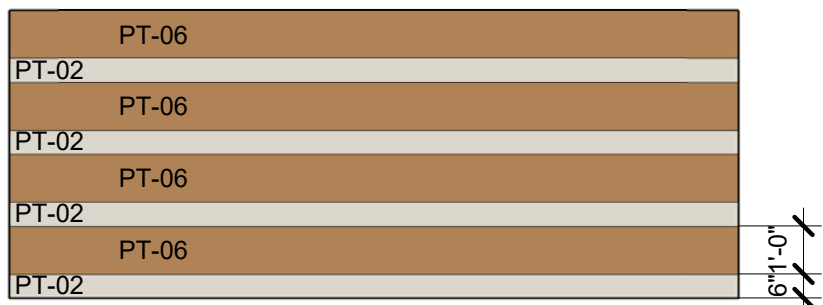

Note: Area to be painted with 6" x 1'-0" horizontal color band scheme. Including PT-02 and PT-06.

Tan Stripe Detail

1/4" = 1'-0"

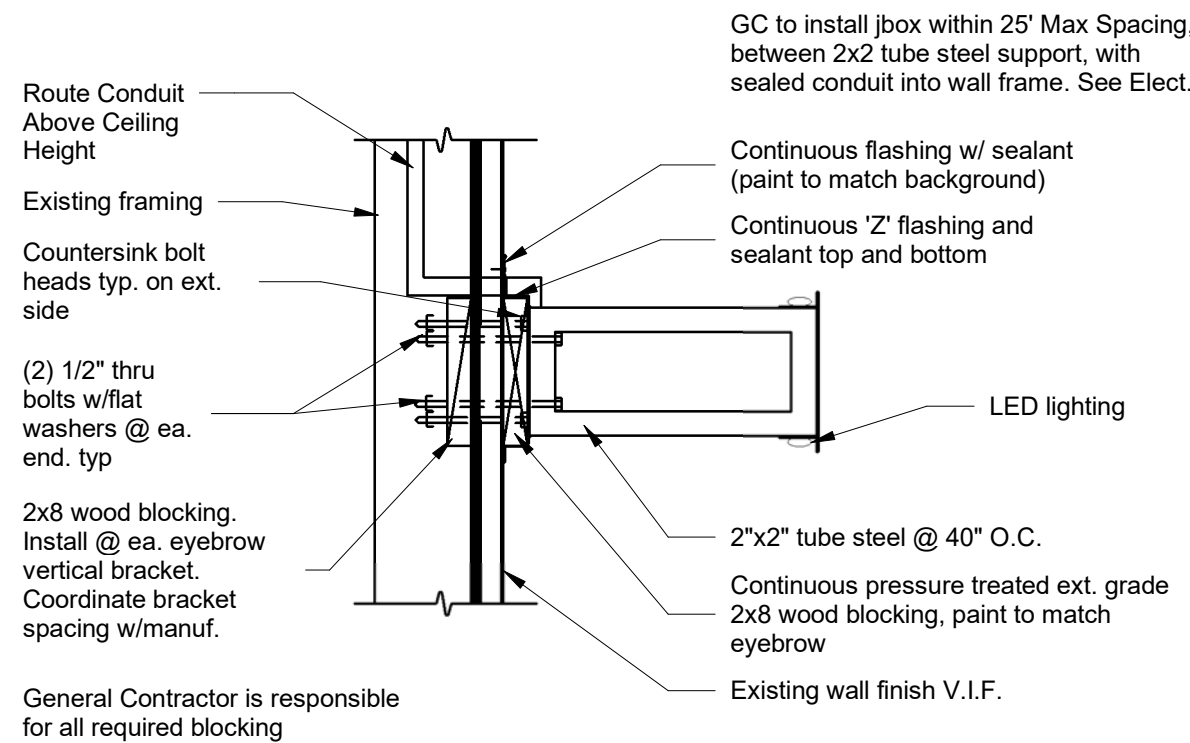

Eyebrow Section

1" = 1'-0"



#938

2345 Valley Loop Rd,
Springfield, OH 45504

Owner:

CEC ENTERTAINMENT, INC.
1707 Market Place Blvd. Suite 200
Irving, TX 77063
Ph: 972-258-5521
Contact: Justin Lee

Architect:

Parkway C&A, LP
1000 Civic Circle
Lewisville, TX 75287
Ph: 972-221-1979
Contact: Michael Orr

MEP Engineer:

Dialectic Engineering
310 W 20th Street 200
Kansas City, MO 64108
Ph: (816)997-9627
Contact: Joe Hillebrenner, P.E.




Architect: William David Pounds

A	Permit Set	2022 01 06
No.	Description	Date


DRAWN BY: CH
CHECKED BY: VG
PROJ. NO: 04-21844
Parkway C&A, LP © 2021

Exterior Elevations


A4.0

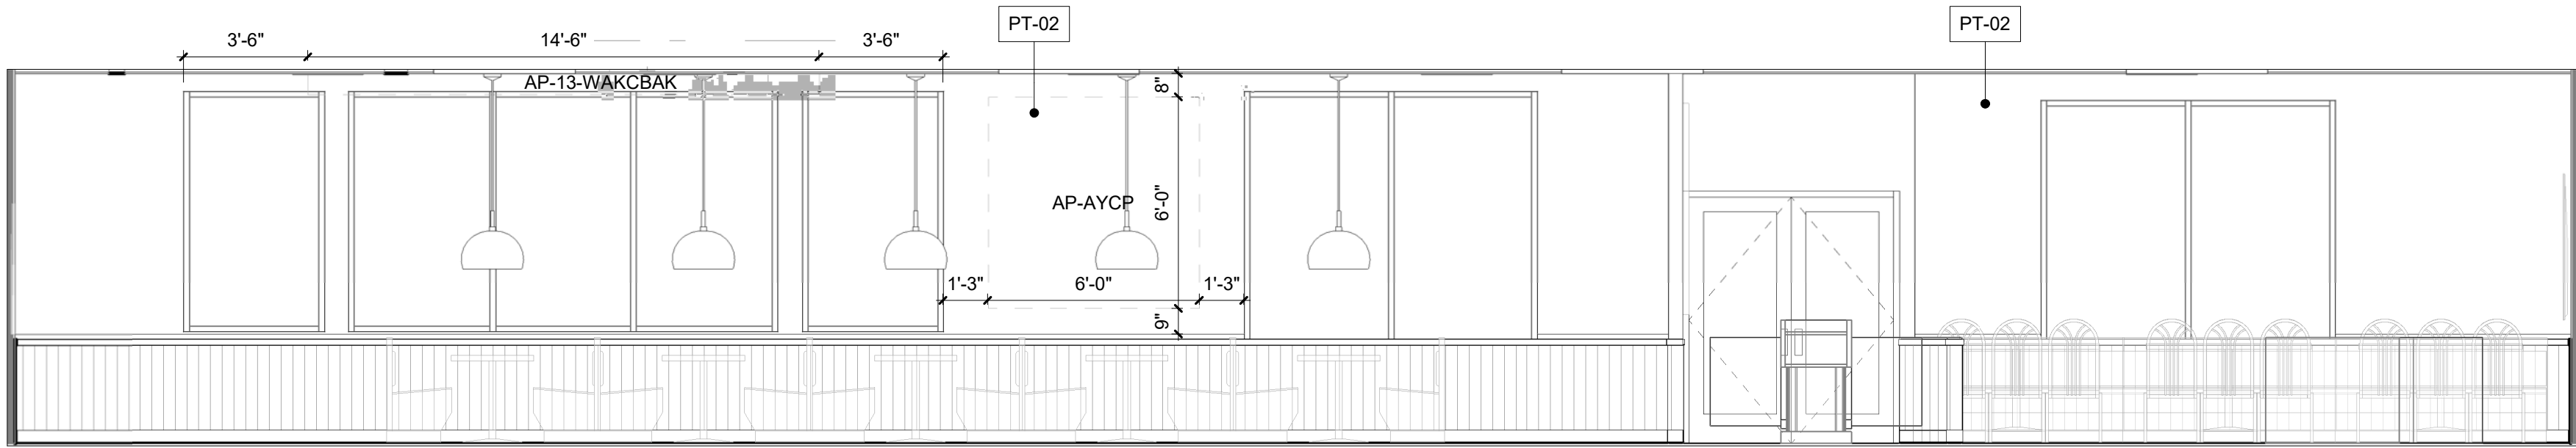


1 Games
1/4" = 1'-0"

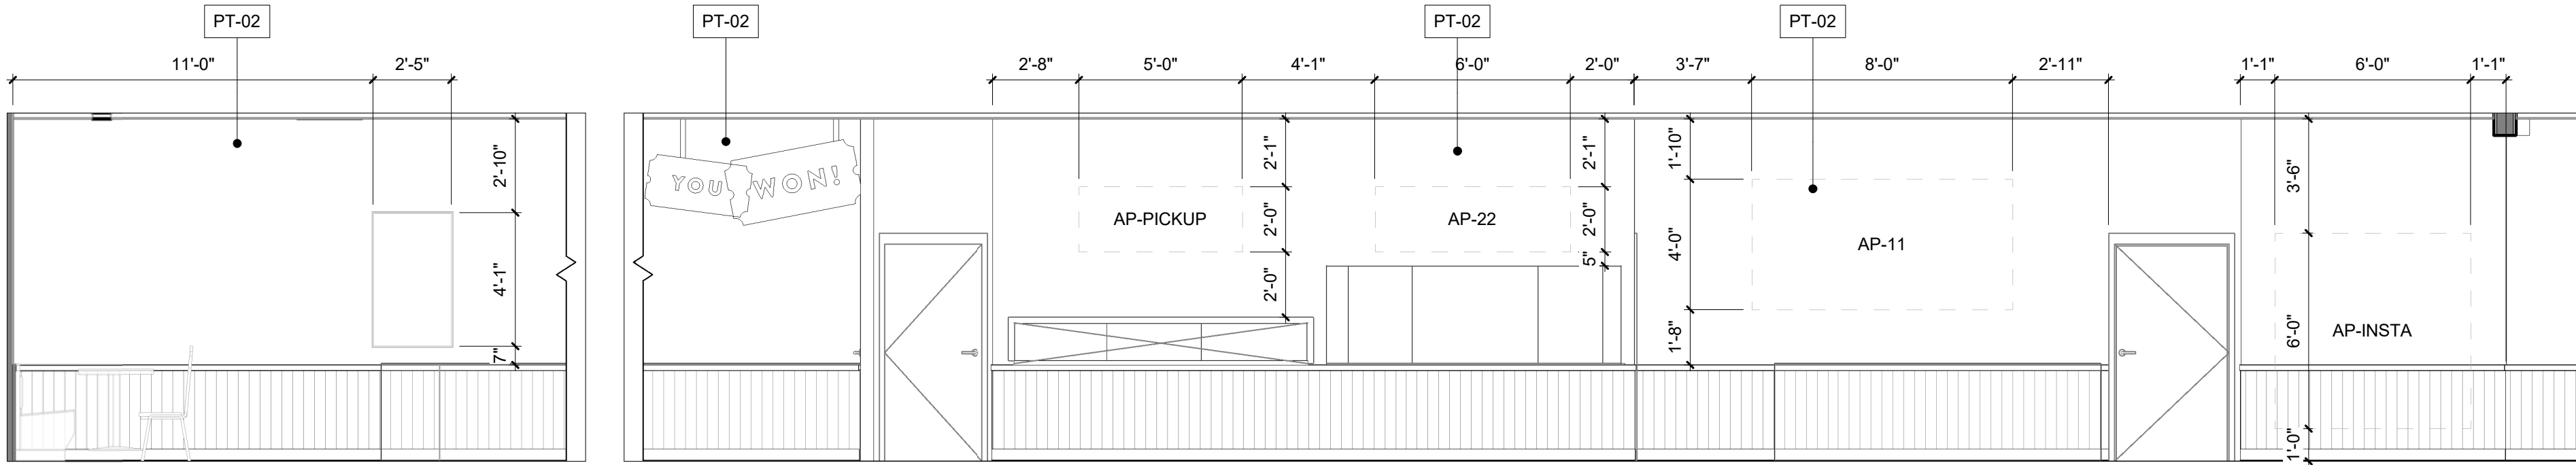


2 Order/Prize Counter
1/4" = 1'-0"

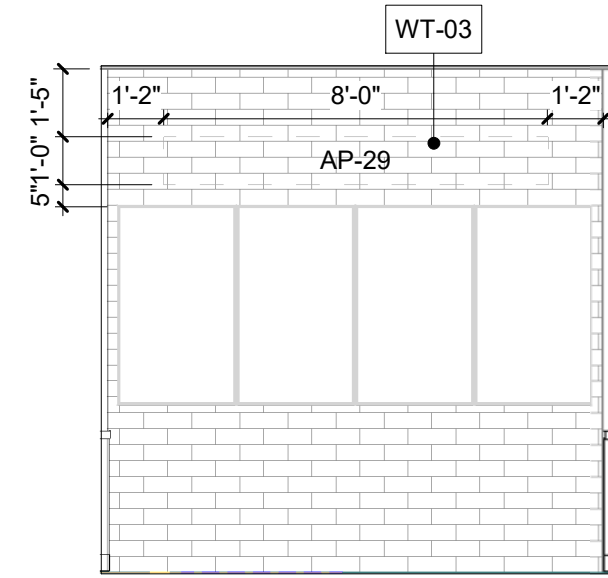


3 Menu
1/4" = 1'-0"

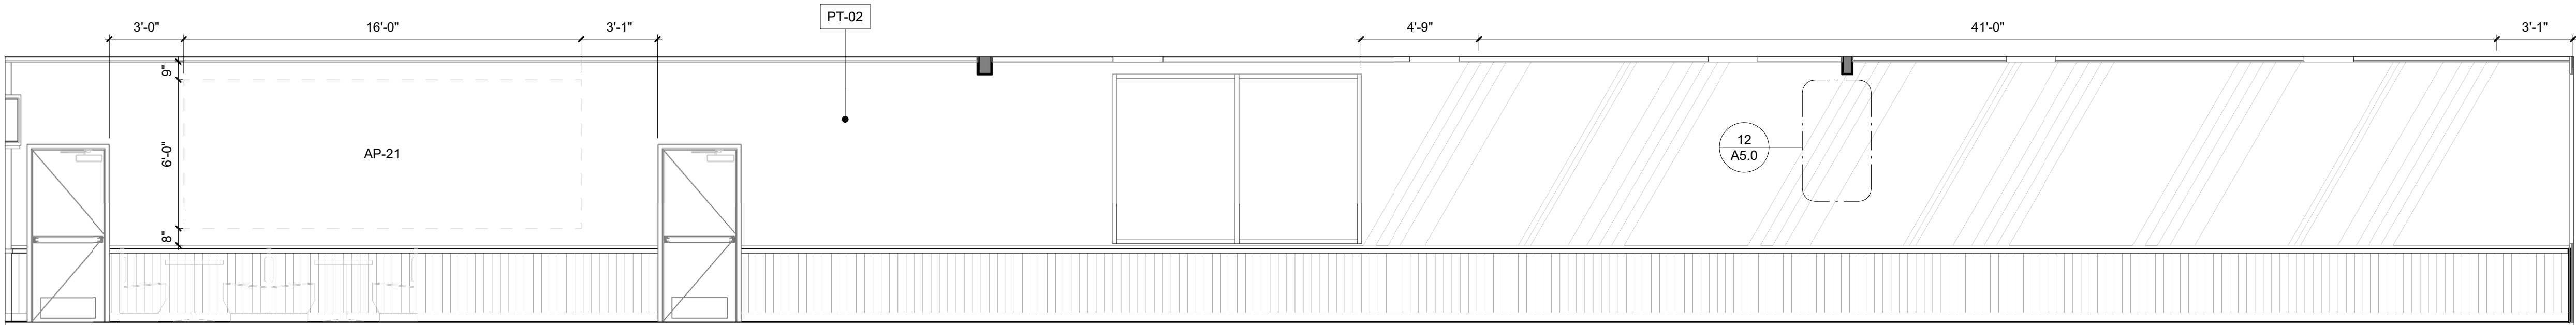


4 Showroom/Games
1/4" = 1'-0"

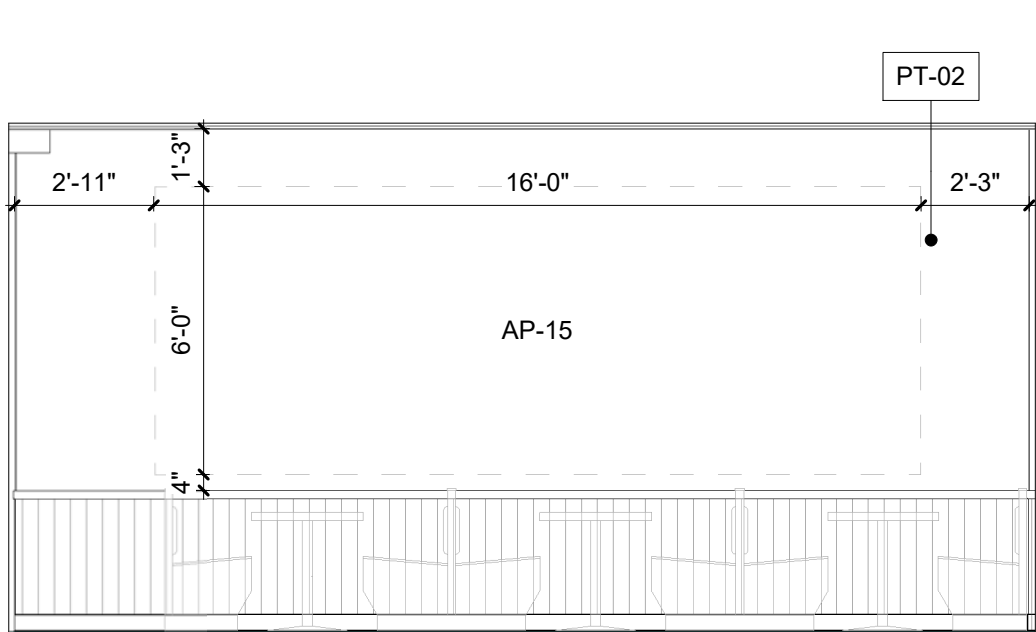


5 Showroom Side Wall
1/4" = 1'-0"

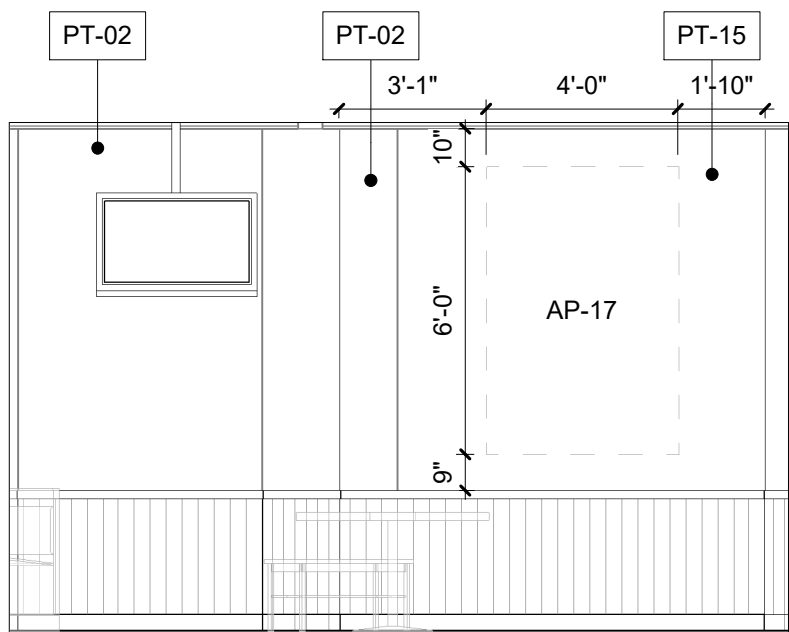


6 Showroom Left
1/4" = 1'-0"

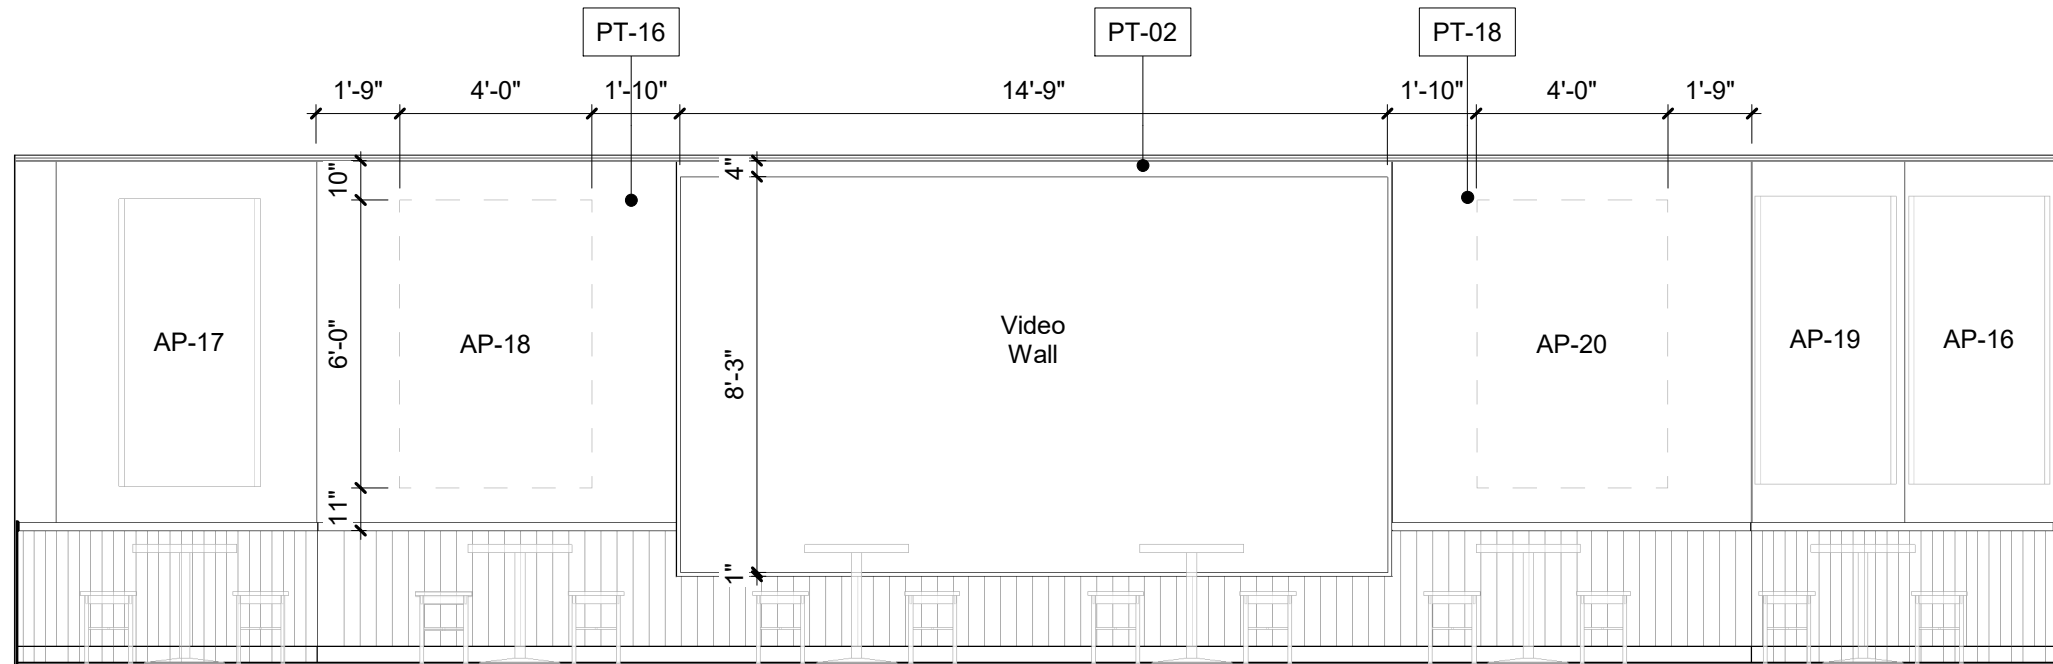


7 Showroom
1/4" = 1'-0"

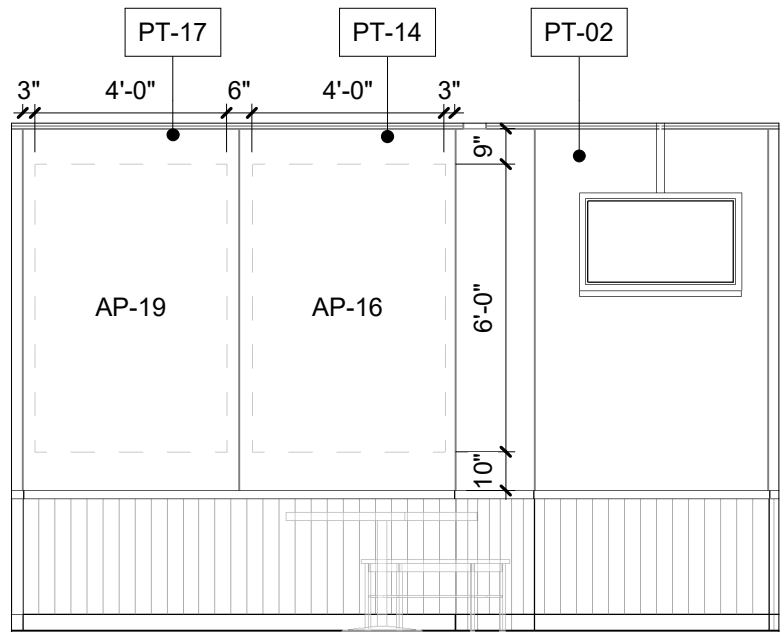


8 Showroom Right
1/4" = 1'-0"

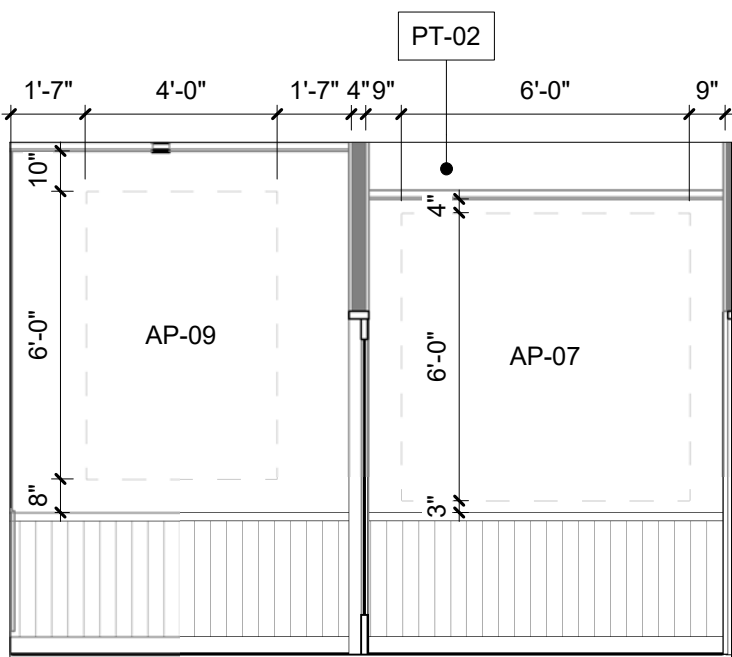


9 Entry South
1/4" = 1'-0"

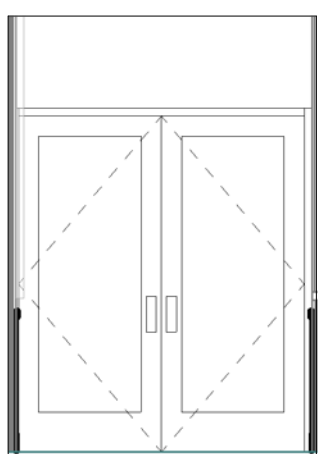

10 Entry West
1/4" = 1'-0"

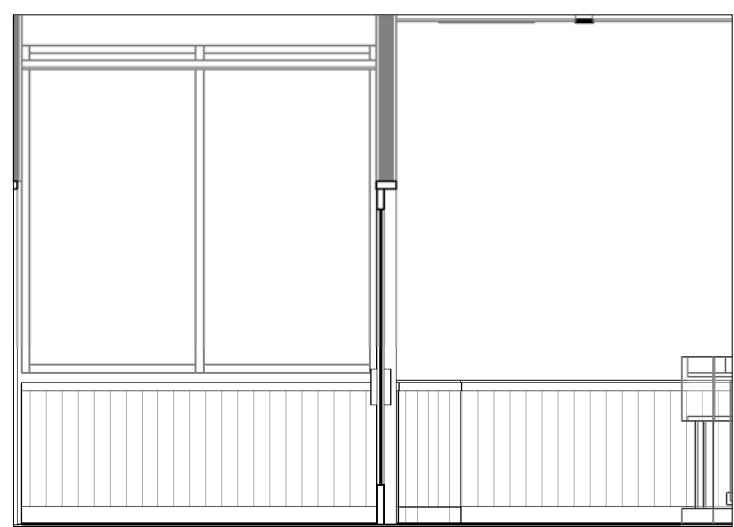

11 Entry North
1/4" = 1'-0"

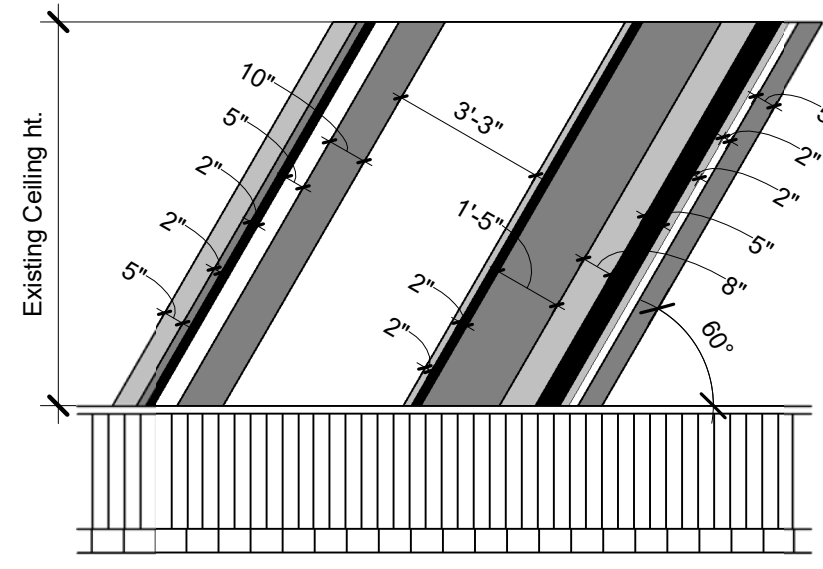

12 Paint Stripe Detail
1/4" = 1'-0"

- PT-02
- PT-02a
- PT-02b
- PT-02c

General Notes - Interior Finish

- A Ensure surfaces to receive finishes are clean, true and free of irregularities. Do not proceed with work until unsatisfactory conditions have been corrected.
- B No finish substitutions may be made without prior written authorization by Architect.
- C All finishes shall be applied in strict accordance with manufacturer's specifications.
- D Provide temporary protection for all installed finishes as work progresses.
- E Submit samples of finishes for approval prior to installation.
- F Level 4 finish at new character walls.
- G Examine walls to ensure proper preparation before application of paint. Beginning work implies acceptance of condition.
- H Sign company to provide resized acrylic wall art. Install by GC. Coordinate final installation with CEC. Sign Company to verify wall dimensions on all walls receiving artwork prior to final design and installation.
- J GC to install plastic corner guards at public areas.
- K Refer to A8.0 for schedules.
- L Paint all existing exposed steel columns in guest area PT-04.
- M All hollow metal exit doors & frames to be painted PT-05, typ.
- N Frames of interior doors in all public areas to be painted PT-05 (typ).



#938

2345 Valley Loop Rd,
Springfield, OH 45504

Owner:

CEC ENTERTAINMENT, INC.
1707 Market Place Blvd, Suite 200
Irving, TX 77063
Ph: 972-258-5521
Contact: Justin Lee

Architect:

Parkway C&A, LP
1000 Civic Circle
Lewisville, TX 75067
Ph: 972-221-1979
Contact: Michael Orr

MEP Engineer:

Dialectic Engineering
310 W 20th Street 200
Kansas City, MO 64108
Ph: (816)997-9627
Contact: Joe Hillebrenner, P.E.



Architect: William David Pounds

No.	Description	Date
A	Permit Set	2022 01 06

DRAWN BY: CH


CHECKED BY: VG

PROJ. NO: 04-21844


Parkway C&A, LP © 2021

Interior Elevations

A5.0

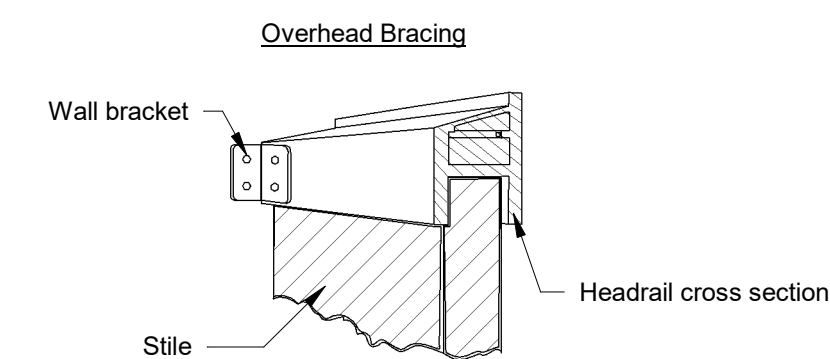
$$1/2'' = 1'-0''$$

6. Where specific code related or manufacturer load requirements are required, the contractor is to confirm the installation of the required blocking meets or exceeds the requirements of the code.

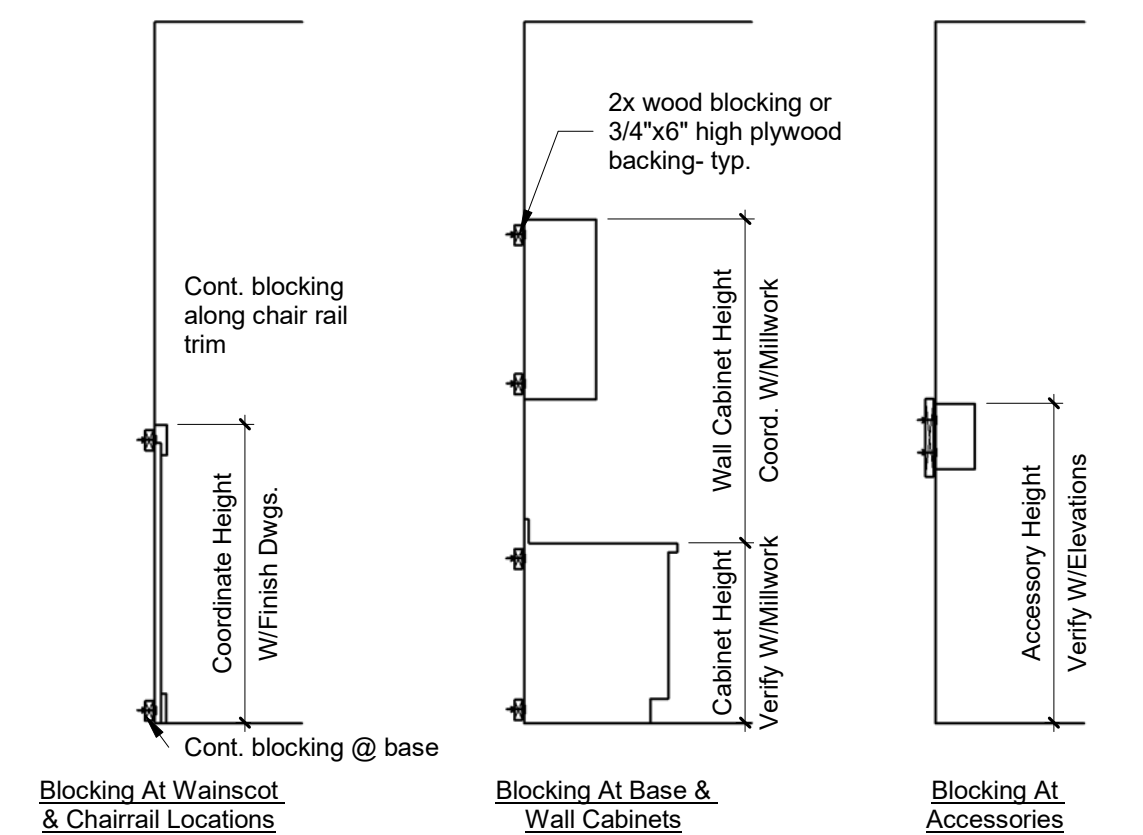

2

NTS


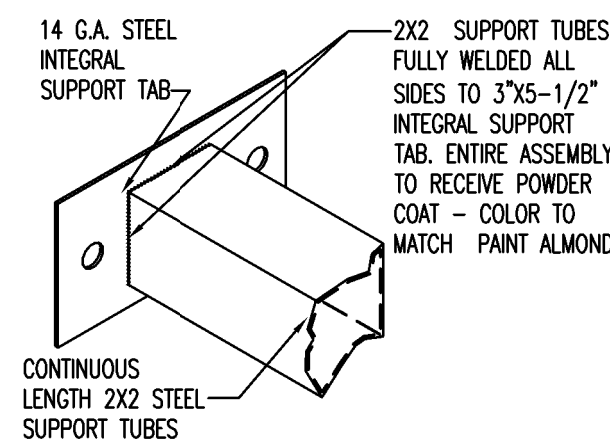






Diagram illustrating the integral support tab anchored to the blocking in the wall.

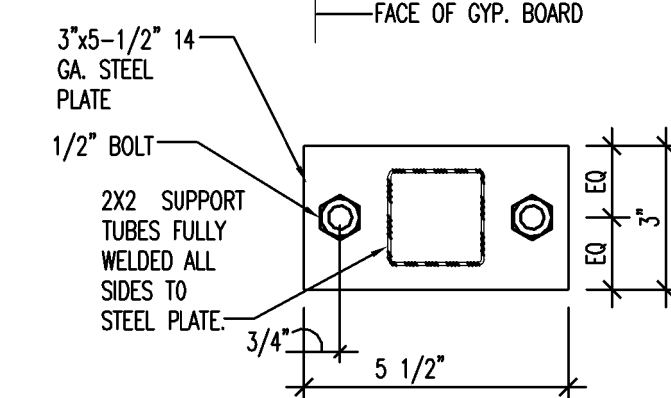

NOTE: ALL PLUMBING TO BE HELD TIGHT TO UNDERSIDE OF VANITY.

Technical drawing of a vanity unit showing dimensions and plumbing requirements. The drawing includes a side elevation and a top-down view of the plumbing connections. Key dimensions and specifications are as follows:

- Top Width:** 2'-0"
- Top Left Corner:** 1/4" (radius), 1/2" (height), 5/8" (height)
- Top Right Corner:** 1/4" (radius), 1/2" (height), 2 3/4" (height)
- Right Side Height:** 3/4" (top section), 2'-5" (main section), 2'-10" MAX (total height)
- Right Side Clearance:** KNEE CLEARANCE
- Bottom Width:** 1'-5" (TOE CLEARANCE)
- Bottom Left Height:** 2'-7 3/4" (total height), 8" (width of the lower section)
- Plumbing:** A side elevation shows a sink with a drain pipe and a P-trap. A top-down view shows the plumbing connections, including a 1/8" (radius) and 45° (angle) connection.

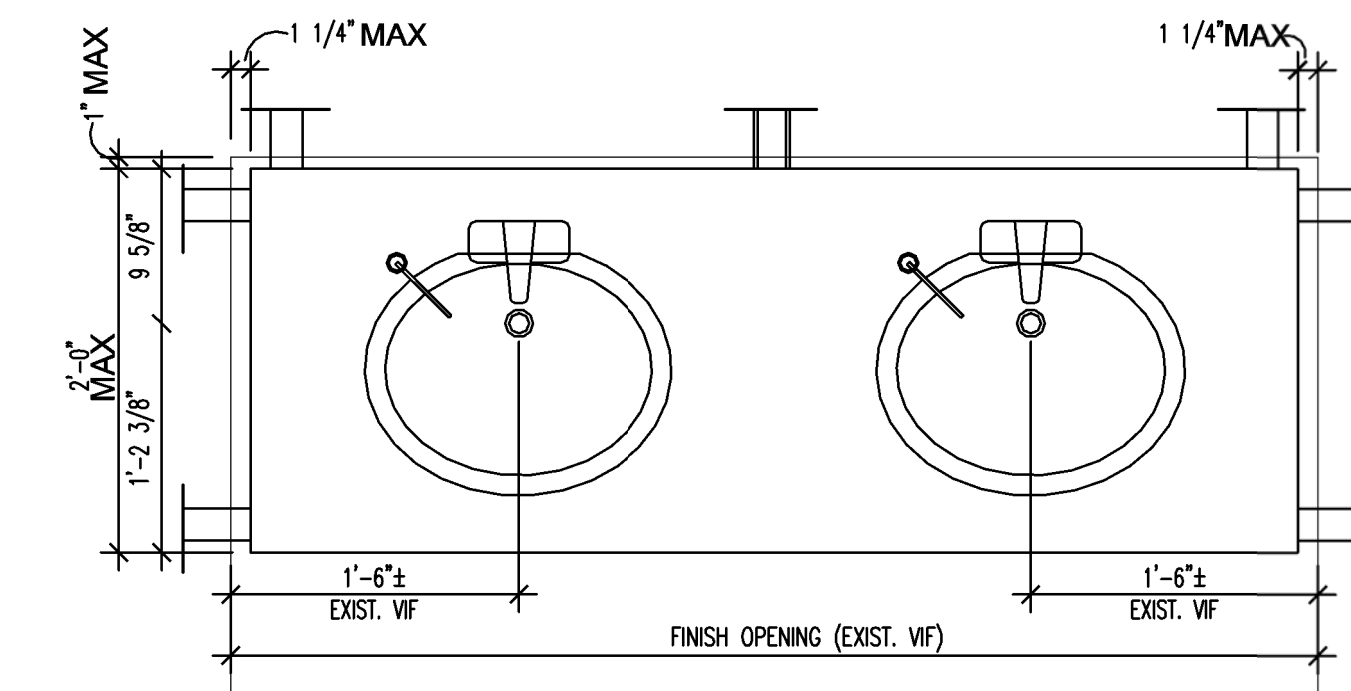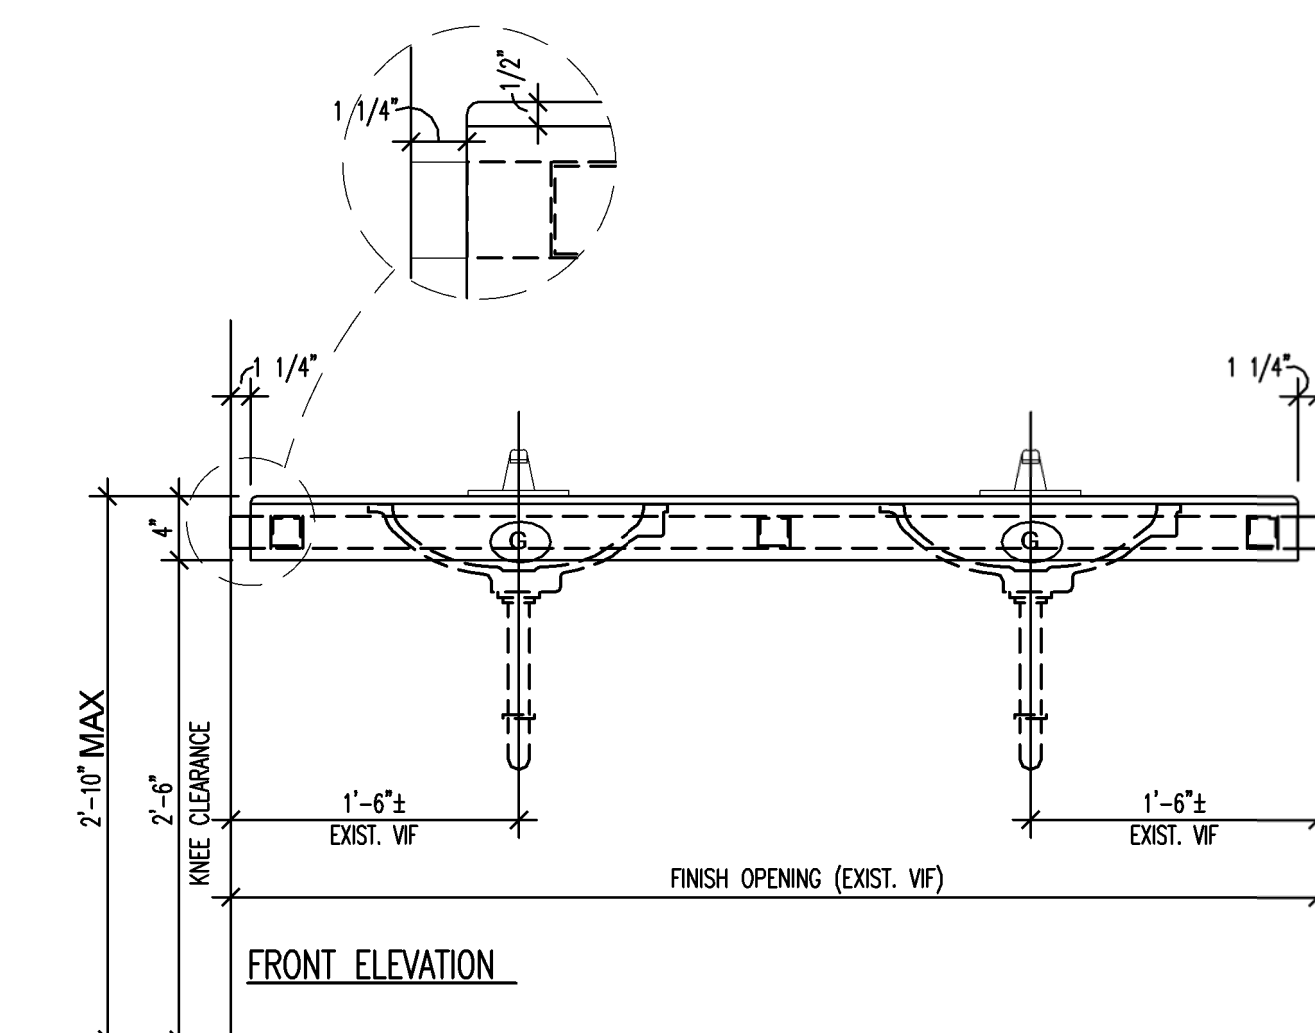
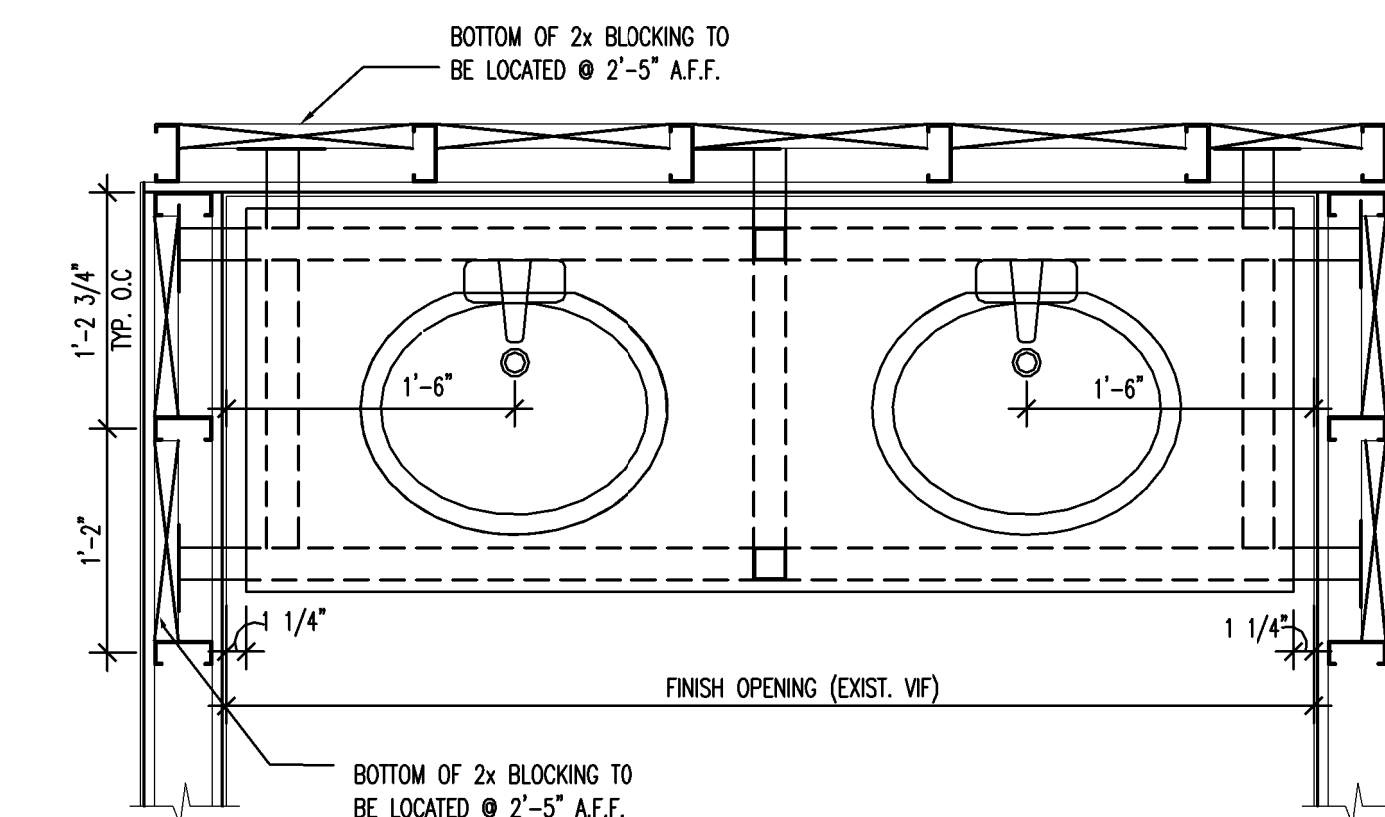
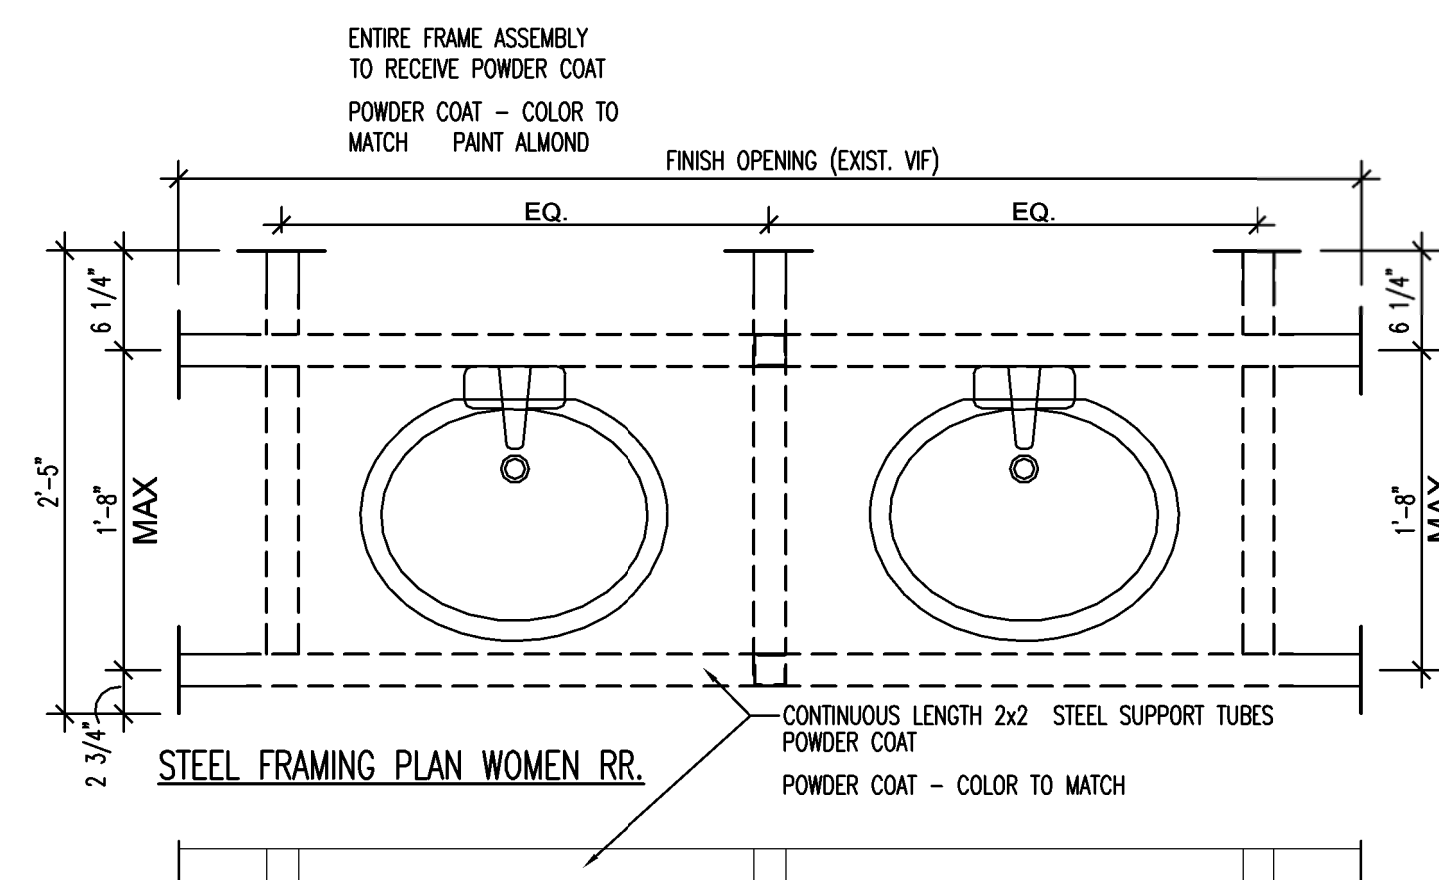


STEEL FRAMING PLAN

3 — **RE**
1" —

$$1'' = 1'-0''$$

Identification signs are raised San Serif or Simple Serif and also have grade 2 braille pictorial symbols and include verbal description, room identification signs shall be installed on the wall adjacent to the latch side of the room door at a height of 60" A.F.F. provide clear floor space at sign.

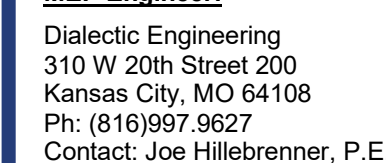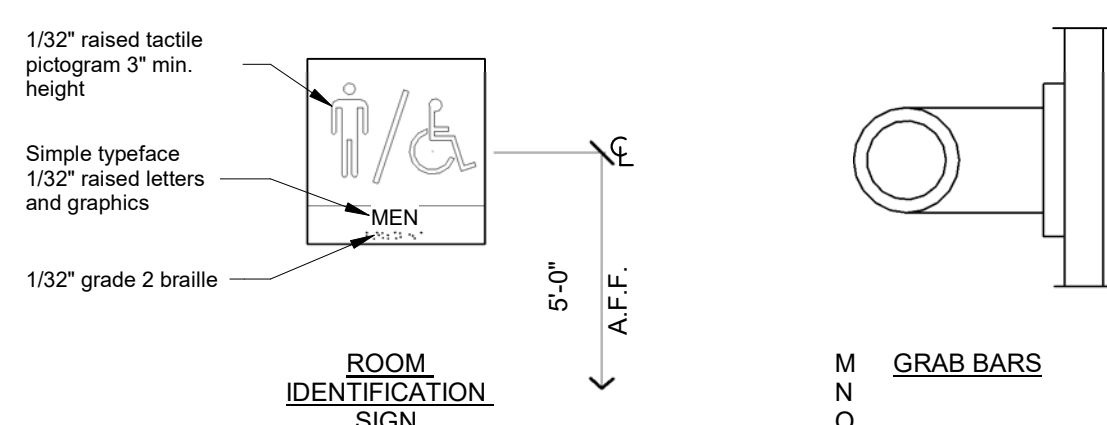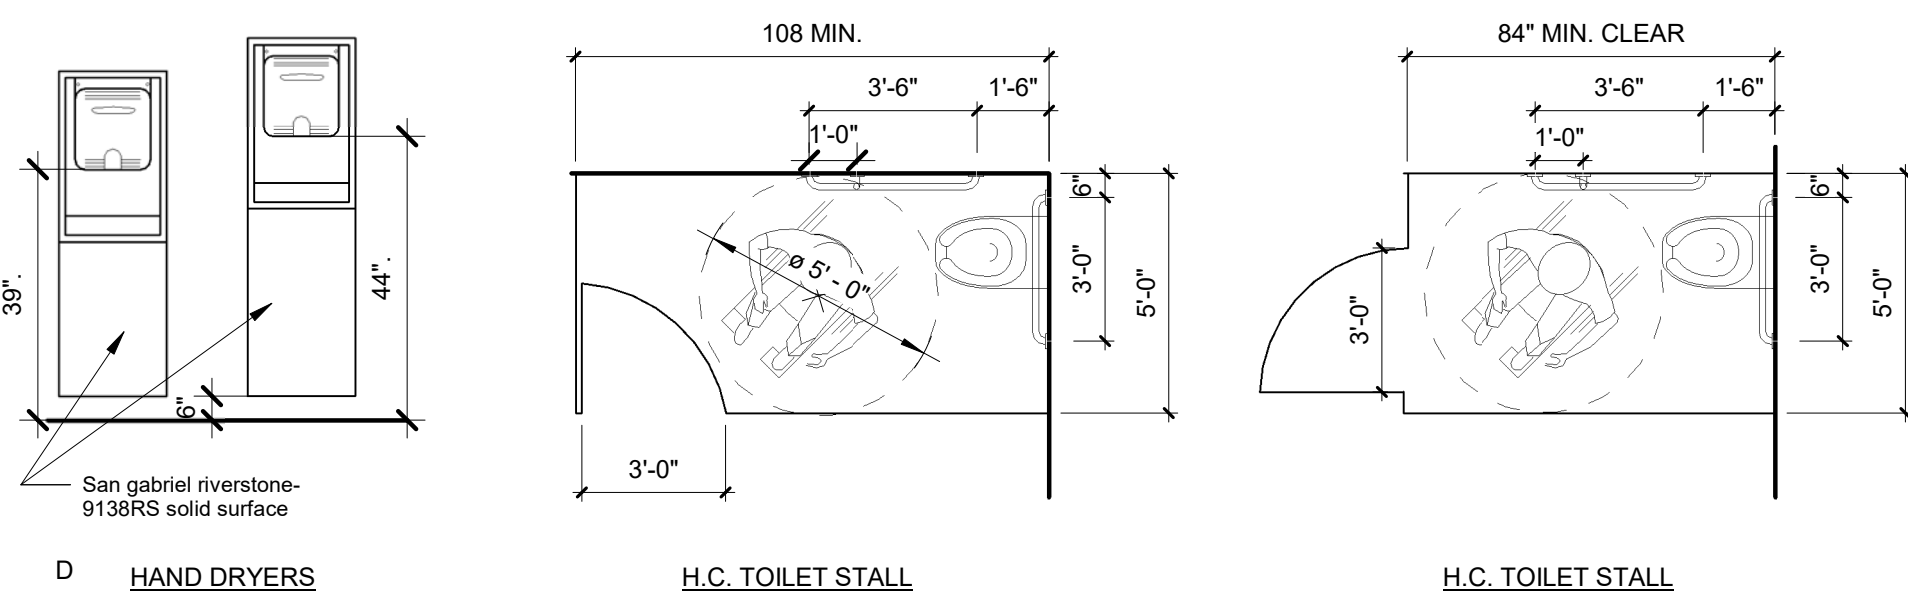

A	Permit Set	2022 01 06
No.	Description	Date


Parkway C&A, LP © 2021

Interior Details

A7.3



5 Ceiling Lateral Tie Detail

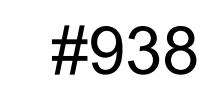

CEC ENTERTAINMENT, INC.
1707 Market Place Blvd. Suite 200
Irving, TX 77063
Ph: 972-258-5521
Contact: Justin Lee

Parkway C&A, LP
1000 Civic Circle
Lewisville, TX 75287
Ph: 972-221-1979
Contact: Michael Orr

Dialectic Engineering
310 W 20th Street 200
Kansas City, MO 64108
Ph: (816)997.9627
Contact: Joe Hillebrenner, P.E.



Architect: William David Pounds

[illegible]

CHECKED BY: VG

Parkway C&A, LP


© 2021

Interior Details

PACK	PANEL SIZE	STYLE	SPECIFICATION			
ART PACK LEGEND						
AP-07	8'x6', 4'x6'	Welcome wall				
AP-09	6'x4', 4'x6'	Exit Message				
AP-10	4'x4', 8'x4'	Mozzarella Message				
AP-11	4'x4', 8'x4', 4'x3'	Veggie message				
AP-12	4'x4', 8'x4'	Dough message				
AP-13	14'-6" x 8"	Where A Kid Can Be A Kid	Option 2: 9'-8"x8" Happy Birthday FCO Letters			
AP-14	8'x4', 20'x6'	Game wall "Alley Classic"				
AP-15	12'x6'; 12'x7'; 16'x8'	Birthday Zone Art				
AP-16	8'x6'; 8'x7'; 8'x8"	Character wall - Pasqually				
AP-17	8'x6'; 8'x7'; 8'x8"	Character wall - Jasper Jewels				
AP-18	8'x6'; 8'x7'; 8'x8"	Character wall - Mr. Munch				
AP-19	8'x6'; 8'x7'; 8'x8"	Character wall - Helen Henney				
AP-20	8'x6'; 8'x7'; 8'x8"	Character wall - Chuck E Cheese				
AP-21	16'x6'; 16'x7'; 20'x8'	Party				
AP-21	20'x6', 24'x7', 28'x8"	High Five	Option 2: stacked 12'x7"			
AP-22	6'x2', 6'x1'-6"	Drink message - flush mount				
AP-22-HK	6'x2'	Drink message - ceiling mount				
AP-24	21'-11 1/2"x 10 1/4"	Pasqually's Pizzeria				
AP-25-FM	6'-8"x2'-7 3/4"	"You Won" Prize shop sign cabinet - flush mount	Top of cabinet 6" below CLG. Clg 12" AFF verify with CEC.			
AP-25-HK	6'-8"x2"	"You Won" Prize shop sign cabinet - ceiling mount	Top of cabinet 6" below CLG. Clg 12" AFF verify with CEC.			
AP-27		Painted stripes	GC to paint stripes			
AP-28	24"x42"	Pizza sizing guide				
AP-29-HK	9'x10", 8'x10"	Menu board ledge				
AP-31	4'x4', 8'x4'	Tomatoes Message				
AP-33	20'x6', 20'x7', 24'x8"	Game Wall				
AP-INSTA	6'x6', 8'x8'	CEC Instagram wall	18" AFF			
AP-AYCP	4'x4', 8'x4'	CEC All you can play signage				
AP-LOGO	18", 36"	Int logo - size determined by CEC				
AP-PU	6'x4', 8'x4', 3'x5', 4'x4'	Pick Up - flush mount				
AP-PU-HK	6'x2', 20'x60"	Pick Up - Ceiling mount				
Notes: Refer to Comet sign package for final decor legend and sizes. Panel height determined by ceiling height: 9' ceiling = 6' panel height 11' ceiling = 7' panel height 12' ceiling = 8' panel height Reference Interior elevations for custom panel dimensions and locations. CEC to approve final location.			Sign Company: Comet Signs 5003 Stout Dr San Antonio, TX 78219 Contact: Michael Gallegos 210-341-7244 micheal.gallegos@cometsign.com			
MARK	MANUFACTURER	PRODUCT	COLOR	COLOR #	FINISH	
PAINT			INT EXT			
PT-01	Benjamin Moore	N538 ULTRA SPEC 500	Alabaster	BM OC-129	Semi-Gloss	Eggshell
PT-02	Benjamin Moore	N538 ULTRA SPEC 500	Balboa Mist	BM1549	Semi-Gloss	Eggshell
PT-02a	Benjamin Moore	N538 ULTRA SPEC 500	Cumulus Cloud	BM1550	Semi-Gloss	Eggshell
PT-02b	Benjamin Moore	N538 ULTRA SPEC 500	Lapoloma Gray	BM1551	Semi-Gloss	Eggshell
PT-02c	Benjamin Moore	N538 ULTRA SPEC 500	River Reflections	BM1552	Semi-Gloss	Eggshell
PT-03	Benjamin Moore	N538 ULTRA SPEC 500	Ashwood Moss	BM1484	Semi-Gloss	Eggshell
PT-04	Benjamin Moore	N538 ULTRA SPEC 500	Million Dollar Red	2003-10	Eggshell	Eggshell
PT-05	Benjamin Moore	N538 ULTRA SPEC 500	Sabre Gray	1482	Semi-Gloss	Semi-Gloss
PT-06	Benjamin Moore	N538 ULTRA SPEC 500	Etruscan	BM AF-355	Semi-Gloss	Eggshell
PT-07	Benjamin Moore	N538 ULTRA SPEC 500	Iron Mountain	BM2134-30	Semi-Gloss	Eggshell
PT-09	Benjamin Moore	N538 ULTRA SPEC 500	Cabot Trail	BM998	Semi-Gloss	Eggshell
PT-10	Sherwin Williams	SUPERPAINT	Latte	SW6108	Semi-Gloss	Eggshell
PT-10 Alt.	Benjamin Moore	N538 ULTRA SPEC 500	Hillsborough Beige	1033	Semi-Gloss	Eggshell
PT-11	Benjamin Moore	N538 ULTRA SPEC 500	Sycamore Tree	BM539	Semi-Gloss	Eggshell
PT-12	Benjamin Moore	N538 ULTRA SPEC 500	Shades of Spring	BM537	Semi-Gloss	Eggshell
PT-13	Benjamin Moore	N538 ULTRA SPEC 500	Huntington Green	BM406	Semi-Gloss	Eggshell
PT-14	Sherwin Williams	SUPERPAINT	Outrageous Green	SW6922	Semi-Gloss	Eggshell
PT-14 Alt.	Benjamin Moore	N538 ULTRA SPEC 500	Sweet Pea	2031-30	Semi-Gloss	Eggshell
PT-15	Benjamin Moore	N538 ULTRA SPEC 500	Palm Coast Teal	BM733	Semi-Gloss	Eggshell
PT-16	Benjamin Moore	N538 ULTRA SPEC 500	Scandinavian Blue	BM2068-30	Semi-Gloss	Eggshell
PT-17	Sherwin Williams	SUPERPAINT	Real Red	SW6868	Semi-Gloss	Eggshell
PT-17 Alt.	Benjamin Moore	N538 ULTRA SPEC 500	Tricycle Red	2000-20	Semi-Gloss	Eggshell
PT-18	Benjamin Moore	N538 ULTRA SPEC 500	Golden Nugget	BM2019-20	Semi-Gloss	Eggshell
PT-19	Benjamin Moore	N538 ULTRA SPEC 500	Deep Ocean	BM2058-30	Semi-Gloss	Eggshell
PT-E1	Sherwin Williams		Match Existing - Canoe	SW2043		
PT-E2	Sherwin Williams		Match Existing - Sand	SW2059		
Paint Company: Benjamin Moore & Co. 101 Paragon Dr Montvale, NJ 07645 Contact: Gayle Bruen National Accounts Project Manager D: 210-949-6242 C: 201-258-0854 gayle.bruen@benjaminmoore.com		Benjamin Moore & Co. Contact: Christopher W George Territory Representative North, East Texas/Dallas C: 469-688-9963 chris.george@benjaminmoore.com		BENJAMIN MOORE NATIONAL ACCOUNT #10014623		

Symbol	Item	Specification & Color	Description	Manufacturer
Floor Finish				
FF-01	Porcelain Floor Tile	Product: Norway Narvik Bronze 8"x40" Grout: MAPEI ULTRACOLOR PLUS #7 "CHOCOLATE" Grout Line: 1/8" Pattern: Running Bond 1/3 Overlap Cove: Schluter Dilex-AHK 1S 125 TSOB	Public Area @ Order, Merch, Bev, & Salad	Company: InterCERAMIC Contact: Lori ShuraFA Phone: 214-682-7479
		Product Alt: Grainswood 6"x24" GW07 Walnut Grout: MAPEI ULTRACOLOR PLUS #7 "CHOCOLATE" Grout Line: 1/8" Pattern: Running Bond 1/3 Overlap Cove: Schluter Dilex-AHK 1S 125 TSOB		Company: DAL-Tile Contact: Frederick Davis Phone: 972-423-5465 469-964-3246 Fred.Davis@DALTile.COM
		Product Alternate: Saddlebrook Size: 6"x36" SD15 Walnut Grout: MAPEI ULTRACOLOR PLUS #7 "CHOCOLATE" Grout Line: 1/8" Pattern: Running Bond 1/3 Overlap Cove: Schluter Dilex-AHK 1S 125 TSOB		
FF-02	Carpet Tile	Product Syncopation 50cm - 10% 188442 Work Green 19.69"x19.69" (50cm) Tiles - 20% 188443 Work Blue 19.69"x19.69" (50cm) Tiles - 70% 105773 Ice Breaker Jet Mist 19.69"x19.69" (50cm) Tiles Transition: Armstrong VT060125 Jet Black	Public Area	Company: Interface Contact: Jerry Arnold Phone: 415-515-9316 Jerry.Arnold@Interface.COM
FF-03	Walk-Off Carpet Tile	Walk-Off Carpet - 104945 Step Repeat 999 Onyx 19.69"x19.69" (50cm) Tiles	Entry Vestibule/ Kid Check	
FF-04	Porcelain Floor Tile	Product: Pinotti Gold Meunier Size: 20"x20" (Install Diagonal) Grout: MAPEI #42 - Mocha 1/8"	Restroom Floor Tile	Company: InterCERAMIC Contact: Lori ShuraFA Phone: 214-682-7479
	Porcelain Floor Tile	Product Alternate: Slate Attache Multi Size: 24"x24" Grout: MAPEI #15 Bone		Company: DAL-Tile Contact: Frederick Davis Phone: 972-423-5465 469-964-3246 Fred.Davis@DALTile.COM
Furniture Schedule				
FN-01	Dining Chair	Product: SPRINT Side Chair SPRI-SC Color: Matte Black PC002/ PL-01 Size: 18" W 20" D 18" SH Verify Spec. With Architect	Family Dining Banquet Chair *	Company: Designform Contact: Kayla Hodge Phone: 949-351-4288 Email: kayla@globalsourceindustries.com
FN-02	Party Bench		Birthday Room	Company: Jak W Contact: Laura Kahar Phone: 970-376-3151 Email: laura@jak-w.com
FN-03	Dining Table	Product: Dining Table Edge: Eased Edge Finish: PL-02 Size: 42" X 28" Base: Wrinkle Black, Cross Shaped	Family/ Games Banquet Table	Company: Midwest Cabinet Contact: Susan Eichenberger Phone: 785-242-8181 Ext. 23 Email: seichenberger@midwestcabinet.com
FN-04	Dining Table	Product: Dining Table Edge: Eased Edge Finish: PL-02 Size: 96" X 28" Base: Wrinkle Black, Cross Shaped	Family/ Games Booth Table	
FN-05	Dining Table	Product: Dining Table Edge: Eased Edge Finish: PL-02 Size: 51" X 51" Base: Wrinkle Black, Cross Shaped	Family/ Games Corner Table	
FN-06	Dining Table	Product: Dining Table Edge: Eased Edge Finish: PL-02 Size: 42" X 28" Base: Wrinkle Black, Cross Shaped	Showroom Loose Table	
FN-07	Dining Table	Product: Dining Table Edge: Eased Edge Finish: PL-02 Size: 60" X 26" Base: Wrinkle Black, Cross Shaped	Showroom Loose Table	
FN-08	Dining Table	Product: Dining Table Edge: Eased Edge Finish: Rock of Ages Laminate Pionite Size: 90" X 24" Base: Wrinkle Black, Cross Shaped	Showroom Hightop Table	
FN-09	Dining Table	Product: Dining Table Edge: Eased Edge Finish: PL-02 Size: 42" X 26" Base: Wrinkle Black, Cross Shaped	Showroom Table	
UPH-01	Upholstery	Product: The Symphony Collection Studio Style: Persuasion Color: China Red TPE 010, Size: 54"	-	-
UPH-01	Upholstery	Product: The Symphony Collection Studio Style: Persuasion Color: Matador TPE 017, Size: 54"	-	-
UPH-01	Upholstery	Product: The Symphony Collection Studio Style: Persuasion Color: Beet TPE 004, Size: 54"	-	-
Ceiling Schedule				
LT-1	ACT	Product: #1761HA Second Look II Fine Fissured 2'x4'x3/4", Color: Match Existing or Haze Grid: Prelude XL 15/16" Exposed Tee	Ceiling Tile	Company: Armstrong
LT-2	ACT	Product: #670 Vinylclad Gypsum 2'x4'x1/2" Color: Match Existing or White Grid: Prelude XL White	Ceiling Tile	
Surfaces Finishes				
SS-01	Solid Surface	Product: Solid Surface Color: 9091 ML - Midnight Melange Thickness: 1/2" Edge: Easted Edge; 1/4" Round	Order/Salad/Bev. Bar Counter	Company: Wilsonart
		Product: Solid Surface Color: Midnight Thickness: 1/2" Edge: Easted Edge; 1/4" Round		Company: Corian
SS-04	Solid Surface	Product: San Gabriel Riverstone 9138RS	Restroom Counter & Hand Dryer Wall	Company: Wilsonart
		Product Alt: Solid Surface Color: Sea Stone		
		Product Alt: Solid Surface Color: Fossil		Company: Corian

SYMBOL	ITEM	SPECIFICATION & COLOR	DESCRIPTION	MANUFACTURER
WALL COVER				
WM-01	MARLITE	PRODUCT: SOLID COLOR COLOR: MORNING HAZE: 5446-S2V SIZE: 1/4" BEVEL TONGUE GROVE	INTERIOR WAINSCOT	COMPANY: MARLITE CONTACT: DONNA DEHART DDEHART@MARLITE.COM
WT-03	GLAZED CERAMIC TILE	PRODUCT: X114 DESERT GREY 4"x12" GROUT: LATICRETE PERMACOLOR: 60 DUSTY GRAY TRIM: RONDEC SATIN ANODIZED ALUM. SCHLUTER	MENU BOARD WALL	COMPANY: DAL-TILE CONTACT: FREDERICK DAVIS PHONE: 972-423-5465
		PRODUCT ALT: SISTEMC COLOR: MIRO FLUMO:C SIZE: 4"x12" GROUT: LATICRETE PERMACOLOR SELECT: 60 DUSTY GRAY		COMPANY: MARAZZI CONTACT: TARYN FISCHER PHONE: 415-554-1937 TARYN.FISCHER@DALTILE.COM
WT-05	GLAZED CERAMIC BASE	PRODUCT: 4"x8" BRITE ALMOND SIZE: 4"x8" GROUT: MAPEI NONSANDED #15 BONE 1/8"	RESTROOM WALL	COMPANY: INTERCERAMIC CONTACT: LORI SHURAFRA PHONE: 214-682-7479
		PRODUCT ALTERNATE: 0135 ALMOND SIZE: 4"x8" GROUT: MAPEI NONSANDED #15 BONE 1/8"		COMPANY: DAL-TILE CONTACT: FREDERICK DAVIS PHONE: 972-423-5465 469-964-3246 FRED.DAVIS@DALTILE.COM
WT-06	GLAZED PORCELAIN TILE	PRODUCT: PINOT/ GOLD MEUNIER SIZE: 4"x8" GROUT: MAPEI NONSANDED #15 BONE 1/8"	RESTROOM WALL ACCENT BAND	COMPANY: INTERCERAMIC CONTACT: LORI SHURAFRA PHONE: 214-682-7479
		PRODUCT ALTERNATE: SLATE SA08 MULTI BROWN SIZE: 12"x24" GROUT: MAPEI NONSANDED #15 BONE 1/8"		COMPANY: DAL-TILE CONTACT: FREDERICK DAVIS PHONE: 972-423-5465 469-964-3246 FRED.DAVIS@DALTILE.COM
FRP-02	FRP	PRODUCT: C 100-G63 STYLE: SUBWAY FRP COLOR: WHITE SIZE: 4' X 10' CAULK BUTT JOINTS NW/ PENNY SPACING	KITCHEN WALL OPEN TO PUBLIC VIEW	COMPANY: MARLITE
FRP-03	MOSAIC FRP	PART NUMBER: #204137 VU-SKY CHUCK E. CHEESE BEYBAR 48X120 ADHESIVE: FRP MARLITE ADHESIVE. USE CAULK TO MATCH FRP LIGHT GREY SEAM JOINT: 6 PENNY SPACING NAIL BETWEEN PANELS. INSTALL PER MANF. INSTALLATION. PROVIDE BLACK OUTSIDE CORNER GUARDS.	KITCHEN WALL OPEN TO PUBLIC VIEW	COMPANY: MARLITE CONTACT: DONNA DEHART DDEHART@MARLITE.COM
WALL BASE				
WB-01	VINYL WALL BASE	PRODUCT: 60-JET BLACK COLOR: INTEGRATED COVE: 6" COVED	INTERIOR WALL BASE WITH CARPET	COMPANY: ARMSTRONG
WB-04	GLAZED CERAMIC BASE	PRODUCT: BRITE ALMOND SIZE: 6"x6" GROUT: MAPEI #15 BONE	RESTROOM COVE BASE	COMPANY: INTERCERAMIC CONTACT: LORI SHURAFRA PHONE: 214-682-7479
		PRODUCT ALTERNATE: 0135 AIMOND SIZE: 4"x8" GROUT: MAPEI #15 BONE		COMPANY: DAL-TILE CONTACT: FREDERICK DAVIS PHONE: 972-423-5465 469-964-3246 FRED.DAVIS@DALTILE.COM
WB-05	GLAZED CERAMIC BASE	PRODUCT: INTERCERAMIC NORWAY NARVIK BRONZE 8"x40" (OFFSET INSTALL FOR WOOD LOOK) GROUT: MAPEI #7 - "CHOCOLATE" GROUT LINE: USE A 1/8" COVE: DILEX-AHK 1S 125 TSOB SCHULTER	TILE BASE AROUND PUBLIC TALE AREA CUT 8" TILE DOWN TO 6" BASE HEIGHT.	COMPANY: INTERCERAMIC CONTACT: LORI SHURAFRA PHONE: 214-682-7479
		PRODUCT ALTERNATE: SADDLEBROOK SIZE: 6"x36" SD15 WALNUT GROUT: MAPEI #7 - "CHOCOLATE" GROUT LINE: USE A 1/8" PATTERN: RUNNING BOND 1/3 OVER LAP COVE: DILEX-AHK 1S 125 TSOB SCHULTER		COMPANY: DAL-TILE CONTACT: FREDERICK DAVIS PHONE: 972-423-5465 469-964-3246 FRED.DAVIS@DALTILE.COM
		PRODUCT ALTERNATE: GRAINSWOOD SIZE: 6"x24" GW07 WALNUT GROUT: MAPEI #7 - "CHOCOLATE" GROUT LINE: USE A 1/8" PATTERN: RUNNING BOND 1/3 OVER LAP COVE: DILEX-AHK 1S 125 TSOB SCHULTER		COMPANY: DAL-TILE CONTACT: FREDERICK DAVIS PHONE: 972-423-5465 469-964-3246 FRED.DAVIS@DALTILE.COM
LAMINATE				
PL-05	PLASTIC LAMINATE	PRODUCT: KHAKI BROWN D50-60	INSIDE FACE	COMPANY: WILSONART
HARDWARE SCHEDULE				
Entry Storefront				Contact:
1 EA	TOP PIVOT - FRAME	834 OP-6 CLR FINISH	OLD CASTLE	COMPANY: UNIVERSAL MANUFACTURING CONTACT: THERESA LAND PHONE: 901-458-5881
1 EA	TOP PIVOT - DOOR	838 OP-7 CLR FINISH	OLD CASTLE	
1 EA	BOTTOM PIVOT - FRAME	805/838 OP-10 CLR FINISH	OLD CASTLE	
1 EA	BOTTOM PIVOT - INTERNAL	846 OP-9 CLR FINISH	OLD CASTLE	
1 EA	PULL HANDLE	12368 PH-21 YB CLR FINISH	OLD CASTLE	
1 EA	EXIT DEVICE	CD35474A-TL LESS 386T US28	VON DUPRIN	
1 EA	RIM CYLINDER	198 CV-5 CLR FINISH	OLD CASTLE	
1 EA	THRESHOLD	TH-43	OLD CASTLE	
1 EA	WEATHERSTRIP	4299 V-231 CLR FINISH	OLD CASTLE	
1 EA	SURFACE CLOSER	4041 90-DEGREE STOP	LCN	
1 EA	DOOR SWEEP	200NA X WIDTH	NATIONAL GUARD	
1 EA	DOOR STOP	267F	HAGER	
Entry Vestibule				
1 EA	TOP PIVOT - FRAME	834 OP-6 CLR FINISH	OLD CASTLE	
1 EA	TOP PIVOT - DOOR	838 OP-7 CLR FINISH	OLD CASTLE	
1 EA	BOTTOM PIVOT - FRAME	805/838 OP-10 CLR FINISH	OLD CASTLE	
1 EA	BOTTOM PIVOT - INTERNAL	846 OP-9 CLR FINISH	OLD CASTLE	
1 EA	PULL HANDLE	12368 PH-21 YB CLR FINISH	OLD CASTLE	
1 EA	PUSH BAR	142 PB-16 CLR FINISH	OLD CASTLE	
1 EA	SURFACE CLOSER	4041 90-DEGREE STOP	LCN	
Note: Install door sweeps at all egress doors.				

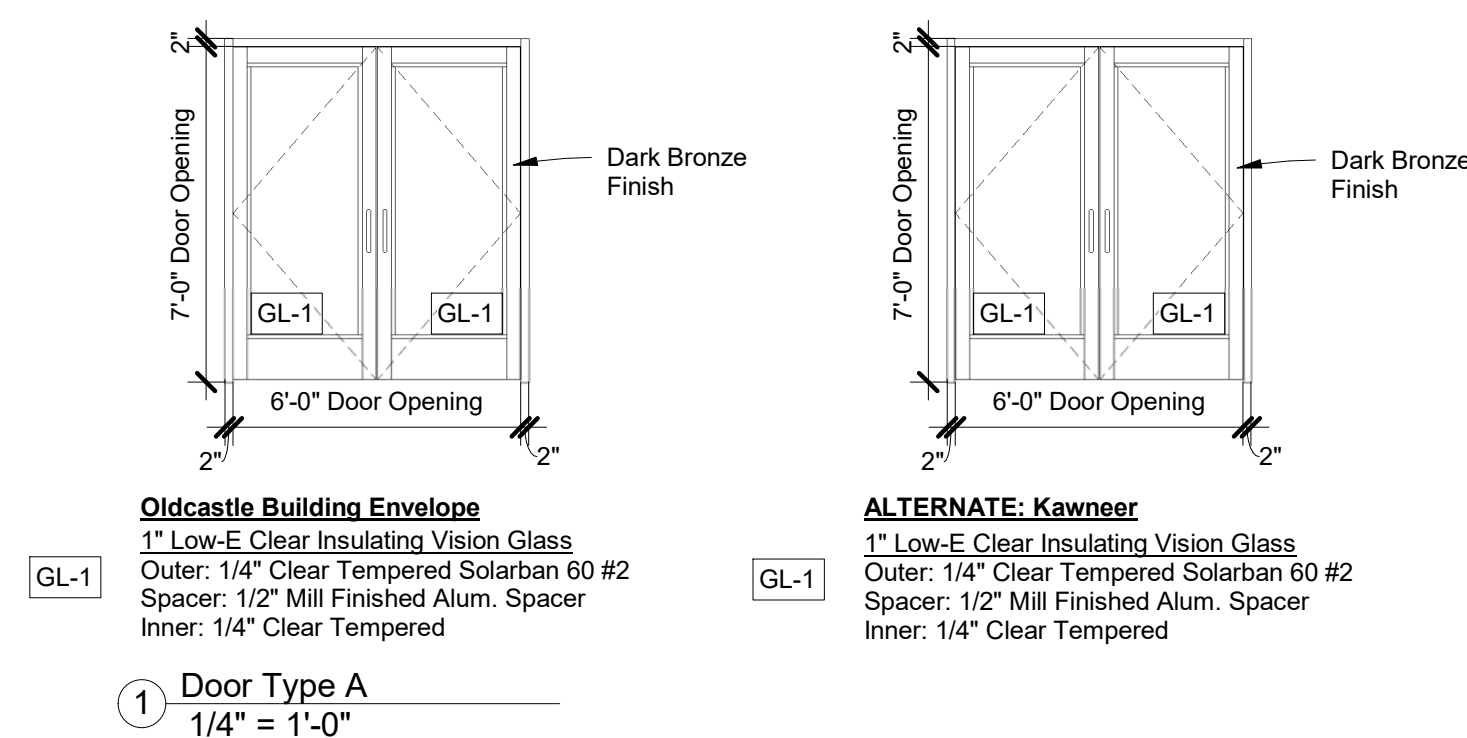

#938

2345 Valley Loop Rd,
Springfield, OH 45504

Owner:

CEC ENTERTAINMENT, INC.
1707 Market Place Blvd. Suite 200
Irving, TX 77063
Ph: 972-258-5521
Contact: Justin Lee

Architect:

Parkway C&A, LP
1000 Civic Circle
Lewisville, TX 75287
Ph: 972-221-1979
Contact: Michael Orr

MEP Engineer:

Dialectic Engineering
310 W 20th Street 200
Kansas City, MO 64108
Ph: (816)997.9627
Contact: Joe Hillebrenner, P.E.



Architect: William David Pounds

A	Permit Set	2022 01 06
No.	Description	Date

DRAWN BY: CH

CHECKED BY: VG

PROJ. NO: 04-21844

Parkway C&A, LP © 2021

Schedules

A8.0



ELECTRICAL SYMBOLS LEGEND			
	HOME RUN TO PANEL. CIRCUIT NUMBERS, PHASE, NEUTRAL, AND GROUND CONDUCTORS INDICATED ALONG WITH ISOLATED GROUND CONDUCTOR IF APPLICABLE. PARTIAL CIRCUIT.		
	CONDUIT INSTALLED CONCEALED ABOVE CEILING OR IN WALL.		
	CONDUIT INSTALLED CONCEALED BELOW FLOOR SLAB OR UNDERGROUND.		
	GROUND CONNECTION.		
	SINGLE POLE SWITCH, +3'-10" OR AS NOTED.		
	THREE-WAY SWITCH, +3'-10" OR AS NOTED.		
	KEY OPERATED SWITCH, +3'-10" OR AS NOTED.		
	WEATHERPROOF TOGGLE SWITCH, +3'-10" OR AS NOTED.		
	SINGLE POLE SWITCH WITH PILOT LIGHT, +3'-10" OR AS NOTED.		
	WALL MOUNTED OCCUPANCY SENSOR, +3'-10" OR AS NOTED.		
	CEILING MOUNTED OCCUPANCY SENSOR.		
	CEILING MOUNTED INTERIOR DAYLIGHT HARVESTING PHOTOCELL SENSOR.		
	POWER PACK, INSTALLED ABOVE ACCESSIBLE CEILING.		
	SIMPLEX RECEPTACLE, +18" OR AS NOTED.		
	ISOLATED GROUND SIMPLEX RECEPTACLE, +18" OR AS NOTED.		
	DUPLEX RECEPTACLE, +18" OR AS NOTED.		
	ISOLATED GROUND DUPLEX RECEPTACLE, +18" OR AS NOTED.		
	QUADRUPLEX RECEPTACLE, +18" OR AS NOTED.		
	ISOLATED GROUND QUADRUPLEX RECEPTACLE, +18" OR AS NOTED.		
	GROUND FAULT INTERRUPTING RECEPTACLE, +18" OR AS NOTED.		
	WEATHERPROOF GROUND FAULT INTERRUPTING RECEPTACLE, +18" OR AS NOTED.		
	SURGE PROTECTED RECEPTACLE, +18" OR AS NOTED.		
	RECEPTACLE INSTALLED HORIZONTALLY AT +18" OR AS NOTED.		
	RECEPTACLE INSTALLED HORIZONTALLY, BOTTOM AT +6" ABOVE COUNTER TOP.		
	RECEPTACLE INSTALLED FLUSH IN CEILING.		
	ISOLATED GROUND RECEPTACLE INSTALLED FLUSH IN CEILING.		
	SPECIAL RECEPTACLE, NEMA STYLE AS NOTED, +18" OR AS NOTED.		
	FLUSH FLOOR MOUNTED RECEPTACLE, LETTER INDICATES TYPE.		
	JUNCTION BOX.		
	DISCONNECT SWITCH, TOP AT +6'-0" OR AS NOTED.		
	DISCONNECT SWITCH PROVIDED WITH EQUIPMENT.		
	EXTERIOR PHOTOCELL, INSTALLED ON ROOF FACING NORTH.		
	CONTROL OR POWER RELAY, INSTALLED AS NOTED.		
	PUSHBUTTON, TOP AT +4'-6" OR AS NOTED.		
	DOOR BELL CHIMEM, +6'-0" OR AS NOTED.		
	CONTROL TRANSFORMER, INSTALLED AS NOTED.		
	THERMOSTAT, TEMPERATURE SENSOR, CARBON DIOXIDE SENSOR AND HUMIDISTAT PROVIDED BY MECHANICAL CONTRACTOR, +3'-10" OR AS NOTED.		
	ELECTRICALLY OPERATED DAMPER, PROVIDED BY MECHANICAL CONTRACTOR.		
	120 VOLT DUCT TYPE SMOKE DETECTOR, PROVIDED BY MECHANICAL CONTRACTOR.		
	SECURITY SYSTEM CONTROL PANEL, TOP AT 6'-0".		
	KEYPAD, +46" OR AS NOTED.		
	SECURITY CAMERA.		
	MOTION DETECTOR, CEILING MOUNTED.		
	DOOR CONTACTS.		
	TRANSFORMER, FLOOR MOUNTED OR SUSPENDED FROM STRUCTURE AS NOTED.		
	BRANCH CIRCUIT PANELBOARD, TOP AT +6'-0" OR AS NOTED.		
	DISTRIBUTION PANEL, TOP AT +6'-0" OR AS NOTED.		
	PLYWOOD PHONEBOARD, INSTALLED AS NOTED.		
	TELEPHONE/DATA OUTLET, +18" WITH 1" CONDUIT TO ABOVE CEILING.		
	TELEPHONE/DATA OUTLET, +6" WITH ABOVE COUNTER WITH 1" CONDUIT TO ABOVE CEILING.</		

ELECTRICAL GENERAL NOTES

- 1 INCLUDE ALLOWANCE FOR UNFORSEEN CONDITIONS THAT MAY EFFECT THE SCOPE OF WORK. MINOR DEVIATIONS REQUIRED FOR ACCOMPLISHING THE INTENT OF THIS DESIGN ARE TO BE INCLUDED IN THIS ALLOWANCE.
- 2 ELECTRICAL DESIGN HAS BEEN BASED ON THE INSTALLATION OF 75°C CONDUCTORS CONFORMED TO THE NATIONAL ELECTRICAL CODE AND EQUIPMENT U.L. LISTED FOR A MINIMUM 75°C CONDUCTORS TERMINATED ON EQUIPMENT WITH A LOWER RATING 60°C OR NO RATING SHOWN TO HAVE CONDUCTOR SIZE INCREASED TO CONFORM TO ADOPTED ELECTRICAL CODE AND U/L CUL NO. 489 REQUIREMENTS.
- 3 CONDUIT INSTALLED INSIDE OUTDOORS SHALL BE ELECTRICAL METALLIC TUBING (EMT), MINIMUM 1/2" OR AS NOTED.
- 4 CONDUIT INSTALLED BELOW SLAB SHALL BE RIGID STEEL, IMC, PVC OR HDPE, MINIMUM 3/4". IF PVC OR HDPE IS USED, TRANSITION TO RIGID STEEL BEFORE TURNING UP AND PENETRATING FLOOR SLAB.
- 5 CONDUCTORS SHALL BE A MINIMUM OF #12 THINWALL COPPER UNLESS NOTED OTHERWISE ON PLANS OR IN SPECIFICATIONS. BRANCH CIRCUITS SHALL BE PROVIDED WITH (2) #12 CONDUCTORS AND (1) #12 EQUIPMENT GROUND CONDUCTOR UNLESS NOTED OTHERWISE.
- 6 BRANCH CIRCUITS SHOWN WITH TWO GROUNDING CONDUCTORS SHALL HAVE ONE EQUIPMENT GROUND CONDUCTOR (GREEN) AND ONE ISOLATED GROUND CONDUCTOR (GREEN W/ YELLOW STRIPE) INSTALLED IN RACEWAY.
- 7 DIRECT CURRENT WIRING SHALL BE (2) #10 IN 1/2" CONDUIT UNLESS NOTED OTHERWISE.
- 8 CONTROL VOLTAGE WIRING SHALL BE PLENUM RATED OR INSTALLED IN CONDUIT.
- 9 PROVIDE FLEXIBLE CONNECTIONS ONLY FOR FINAL CONNECTION TO EQUIPMENT. 6'-0" MAXIMUM LENGTH. PROVIDE LIQUID TIGHT FLEXIBLE CONNECTION. 6'-0" MAXIMUM LENGTH. PROVIDE LIQUID TIGHT FLEXIBLE CONNECTION AT EXTERIOR LOCATIONS AND WHERE EXPOSURE TO MOISTURE IS POSSIBLE.
- 10 ALL EMPTY CONDUITS SHALL BE PROVIDED WITH A PULL WIRE.
- 11 ALL RACEWAYS SHALL CONTAIN A GROUNDING ELECTRODE SIZED PER THE ADOPTED ELECTRICAL CODE.
- 12 COORDINATE WORK ABOVE THE CEILING WITH OTHER TRADES TO PROVIDE THE GREATEST POSSIBLE CLEARANCE. CONDUIT RUNS SHALL BE RUN THROUGH TRUSSES WHERE POSSIBLE.
- 13 VERIFY EXACT PLACEMENT OF ALL DEVICES SHOWN ON THE CONSTRUCTION DOCUMENTS PRIOR TO FINAL PLACEMENT.
- 14 ALL PANELBOARDS, SWITCHBOARDS AND LINE VOLTAGE CONTROL EQUIPMENT SHALL BE FIELD MARKED TO WARN QUALIFIED PERSONS OF POTENTIAL ELECTRIC ARC FLASH HAZARDS. MARKING SHALL BE LOCATED SO AS TO BE CLEARLY VISIBLE TO QUALIFIED PERSONS BEFORE EXAMINATION, ADJUSTING, SERVICING OR MAINTENANCE OF EQUIPMENT. MARKING SHALL BE SLAP ADHESIVE, COMMERCIAL LABEL CONFORMING TO ADOPTED CODES.
- 15 LIGHT SWITCHES, ELECTRICAL OUTLETS, THERMOSTATS AND OTHER TERMINALS AND DEVICES LOCATED NO HIGHER THAN 48" AND NO LOWER THAN 18" ABOVE THE FLOOR. IF THE REACH IS OVER AN OBSTACLE BETWEEN 20" AND 36" IN DEPTH, THE REACH HEIGHT SHALL BE REDUCED TO 44" FOR FORWARD APPROACH OR 46" FOR SIDE APPROACH. PROVIDE THE OBSTRUCTION IS NO MORE THAN 14" IN DEPTH. IF OBSTRUCTIONS SHALL NOT EXTEND MORE THAN 25" FROM THE WALL BENEATH A CONTROL.
- 16 TERMS: SHALL - ACTION THAT IS REQUIRED WITHOUT OPTION OR QUALIFICATION. FURNISH - CONTRACTOR SHALL BE RESPONSIBLE FOR OBTAINING. INSTALL - CONTRACTOR SHALL BE RESPONSIBLE FOR LABOR AND CONSTRUCTION EQUIPMENT NECESSARY TO SET IN PLACE, CONNECT, CALIBRATE AND/OR TEST EQUIPMENT FURNISHED BY HIM OR OTHERS. PROVIDE - CONTRACTOR SHALL FURNISH AND INSTALL.

REMODEL GENERAL NOTES

ALL EXISTING EQUIPMENT, WIRING DEVICES, LIGHTS, CONDUIT, WIRING, CIRCUITING, ETC. NOT DISTURBED BY NEW CONSTRUCTION WORK SHALL BE MAINTAINED AND UN Damaged. THESE DEVICES, IF SHOWN, ARE SHOWN FOR INFORMATION PURPOSES ONLY. VISIT THE JOB SITE TO VIEW ALL EXISTING CONDITIONS AND FAMILIARIZE THEMSELVES WITH ALL MATERIALS TO BE DONE AT THE JOB SITE. FAILURE TO DO SO SHALL NOT RELIEVE CONTRACTOR OF THE RESPONSIBILITY FOR PERFORMING ALL WORK NECESSARY TO PROVIDE A WORKMANLIKE INSTALLATION.

2. EXISTING SERVICES (ELECTRICAL, FIRE ALARM, ETC.) SHALL NOT BE INTERRUPTED WITHOUT PRIOR SCHEDULING OF SUCH OUTAGES WITH THE OWNER, ARCHITECT, AND ALL OTHER PARTIES INVOLVED.

3. MAINTAIN ACCURATE RECORDS OF ALL MODIFICATIONS TO EXISTING SYSTEMS WHICH ARE TO REMAIN. DELIVER ALL "RECORD" DRAWINGS TO THE OWNER INDICATING SUCH CHANGES.

4. DISCONNECT AND LABEL ABANDONED FEEDERS AND CIRCUITS.

5. REMOVE ALL EXPOSED CONDUITS, CONDUITS ABOVE LAY-IN CEILINGS, OR EQUIPMENT WHICH IS ABANDONED.

6. WHERE NEW WORK INTERFERES WITH CIRCUITS IN ROOMS OTHERWISE UNDISTURBED, EXISTING CIRCUITS SHALL BE REWORKED AS REQUIRED TO MAINTAIN SERVICE.

7. ALL EQUIPMENT, FIXTURES, PANELBOARDS, CONDUIT AND WIRING THAT ARE REMOVED SHALL BE REMOVED FROM THE JOB SITE, UNLESS DIRECTED OTHERWISE BY THE ARCHITECT OR OWNER'S REPRESENTATIVE.

8. EXISTING ROUGH-IN BOXES AND CONDUIT MAY BE UTILIZED IF THEY ARE OF PROPER SIZE AND IN SUITABLE LOCATION(S) FOR NEW CONSTRUCTION. DEVICES AND WIRING SHALL BE NEW.

9. CIRCUIT ROUTINGS SHOWN IN REMODELED AREAS MAY BE MODIFIED TO SUIT FIELD CONDITIONS. KEEP DEVICES AND/OR FUTURE CIRCUITS APPROXIMATELY AS INDICATED TO LIMIT VOLTAGE DROP OF FEEDER AND BRANCH CIRCUITS.

10. VERIFY THE LOCATION AND CONDITION OF ALL EXISTING UTILITIES AND PROTECT DURING THE COURSE OF THEIR WORK. EXISTING UTILITIES, BUILDING MATERIALS AND ANY ASSOCIATED ITEMS WHICH ARE DAMAGED BY CONTRACTOR'S NEGLIGENCE SHALL BE REPAIRED OR REPLACED AT THE CONTRACTOR'S EXPENSE (IN A TIMELY MANNER) AND TO THE OWNER'S APPROVAL.

11. COORDINATE THE REMOVAL OR RELOCATION OF ALL MECHANICAL AND PLUMBING EQUIPMENT. DISCONNECT AND REMOVE ALL ELECTRICAL POWER AND CONTROL CIRCUITS FOR EQUIPMENT BEING REMOVED OR RELOCATED. EXISTING CONDUIT AND ROUGH-IN MAYBE USED FOR RELOCATED OR NEW EQUIPMENT. ALL CONDUCTORS SHALL BE NEW.

12. REMOVE ALL EXISTING DATA, TELEPHONE, FIRE ALARM CABLING AND ANY OTHER LOW VOLTAGE WIRING THAT ARE NOT TO BE USED.

13. DESIGN IS BASED ON FIELD INFORMATION, AS-BUILT DRAWINGS AND OWNER FURNISHED INFORMATION. VERIFY ACCURACY OF ALL EXISTING CONDITIONS. IN CASE OF DISCREPANCY, PROVIDE ALL NECESSARY CONDUIT, WIRE, BOXES, FITTINGS, ETC. FOR COMPLETING ELECTRICAL SYSTEM. ENTIRE INSTALLATION TO COMPLY WITH SPECIFICATIONS AND ADOPTED ELECTRICAL CODE.

REUSE OF ELECTRICAL EQUIPMENT

THIS SHEET IS PART OF THE CONSTRUCTION DOCUMENTS, DRAWINGS, SPECIFICATIONS AND OTHER SHEETS APPLY AND NEED TO BE REVIEWED IN TOTAL. ITEMS SHOWN ARE FOR DIAGRAMMATIC REPRESENTATION AND MAY NOT BE RELIED ON OR USED AS SHOP DRAWINGS. PROVIDE ALL MODIFICATIONS REQUIRED TO CONFORM TO SITE CONDITIONS, EQUIPMENT AND MATERIAL USED. VERIFY LOCATIONS AND DIMENSIONS OF ALL ARCHITECTURAL AND STRUCTURAL ELEMENTS PER THEIR RESPECTIVE DOCUMENTS, AS THESE ELEMENTS ARE SHOWN ONLY FOR REFERENCE, AND REQUIRE VERIFICATION PRIOR TO FABRICATION OR CONSTRUCTION. ENGINEER HAS NO LIABILITY FOR THE ACCURACY OF THESE ASSOCIATED ELEMENTS, OR FOR ANY WORK THE ENGINEER HAS NOT SIGNED AND SEALED.



Dialectic
ENGINEERING

T 816-997-9601
F 816-997-9602
DialecticEng.com

Dialectic, Inc.
310 W 20th Street, Suite 200
Kansas City, MO 64108

Ohio Certificate of
Authorization Number 02116

Copyright 2021

PARKWAY
Parkway C&A, LP
1000 Civic Circle Lewisville, TX 75067
pkwyoon.com (972) 221-1979



#938

2345 Valley Loop Rd,
Springfield, OH 45504

Owner:
CEC ENTERTAINMENT, INC.
1707 Market Place Blvd. Suite 200
Irving, TX 77063
Ph: 972-258-5521
Contact: Justin Lee

Architect:
Parkway C&A, LP
1000 Civic Circle
Lewisville, TX 75287
Ph: 972-221-1979
Contact: Michael Orr

MEP Engineer:
Dialectic Engineering
310 W 20th Street 200
Kansas City, MO 64108
Ph: (816)997.9627
Contact: Joe Hillebrenner, P.E.

Design Directive: 43



A	Permit Set	2022.01.06
No.	Description	Date

DRAWN BY: JGM
CHECKED BY: ATF
PROJ. NO: 04-21844
Copyright Parkway C&A, LP 2021 ©

LEGEND & KEYNOTES

E0.0



01 LIGHTING FLOOR PLAN

1/8" = 1'-0"



LIGHTING FIXTURE SCHEDULE							
Type Mark	MANUFACTURER	CATALOG NUMBER	DESCRIPTION	LAMPS	VOLTS	FIXTURE WATTS	REMARKS
A4	COMMERCIAL LIGHTING IND.	CLI-CECNAA4	32 CELL PARABOLIC LOUVER WITH 2 LAMPS	F032/T8/841	120 V	64 VA	
A8	COMMERCIAL LIGHTING IND.	CLI-CECNAA8	2X4 FLOURESCENT-DIRECT/INDIRECT TROFFER - 3 LAMPS	F032/T8/841	120 V	84 VA	
B5	COMMERCIAL LIGHTING IND.	CLI-CECNAB5	2X4 FLOURESCENT - W/ BATTERY BACK-UP	F032/T8/841	120 V	32 VA	
DL-02	COMMERCIAL LIGHTING IND.	CLI-CECNADL-02	FLY SUSPENSION LAMP COLOR: ORANGE; DIM 20.5"D X 13"H; 10" MAX HEIGHT	E26 MEDIUM BASE HALOGEN MAP	120 V	43 VA	MOUNT AT 6' AFF.
L1	COMERCIAL LIGHTING IND.	CLI-CECNALD-01	EXTERIOR WALL SCONCE LED TUBE DOWN OUTDOOR WALL LIGHT. COLOR: BLACK; DIM. 5"L X 7"H X 6" EXTENSION	LED LAMP INCLUDED	120 V	18 VA	LABELLED FOR WET LOCATION
LP	COMMERCIAL LIGHTING IND.	CLI-CECNALP-22	4'-0" LONG VANITY LIGHT OVER RESTROOM LAVATORIES	F032/T8/841	120 V	32 VA	MOUNT AT 7'-0" AFF CENTERLINE OF FIXTURE

LIGHTING GENERAL NOTES

- CONNECT EXIT SIGNS, EMERGENCY AND NIGHT LIGHTS TO AN UNSWITCHED LIGHTING CIRCUIT, NOT CONTROLLED BY ANY OCCUPANCY SENSORS, SWITCHES OR CONTACTORS.
- OUTLETS, SWITCHES, AND PLATES SHALL BE:
A) STAINLESS AT FRP.
B) GREY AT MARLITE. SAFETY RECEPTACLES, LEVITON 5262-SGG RECEPTACLES, 80703 EG PLATE.
C) WHITE AT ALL OTHER AREAS.
D) CEILING OUTLET SHALL BE PAINTED TO MATCH CEILING COLOR.
- PROVIDE A DEDICATED NEUTRAL WITH ALL DIMMING SYSTEM CIRCUITS. NO COMMON NEUTRALS SHALL BE ALLOWED.
- REFER TO ARCHITECTURAL REFLECTED CEILING PLAN AND DETAILS FOR THE LOCATION OF ALL LIGHTING FIXTURES AND ALL OTHER EQUIPMENT INSTALLED IN THE CEILING SYSTEM. VERIFY MOUNTING HEIGHTS AND FINISHES WITH ARCHITECT PRIOR TO ROUGH-IN.
- REFER TO THE POWER PLANS FOR LOCATIONS OF ELECTRICAL EQUIPMENT

ELECTRICAL KEYNOTES

- PROVIDE JUNCTION BOX FOR SIGNAGE TRANSFORMER WITH CODE REQUIRED DISCONNECT. MOUNTED 24" ABOVE FINISHED ROOF. COORDINATE FINAL LOCATIONS AND REQUIREMENTS WITH SIGNAGE VENDOR PRIOR TO ROUGH-IN. ALL TRANSFORMERS SHALL BE GROUNDED TO JUNCTION BOX. ROUTE CIRCUIT THROUGH PARAPET WALL. DO NOT PENETRATE ROOF.
- CIRCUIT SHALL BE CONTROLLED THROUGH EXISTING CONTACTOR ACTIVATED BY PHOTOCELL MOUNTED ON THE ROOF AND DEACTIVATED BY A TIME CLOCK.
- CONNECT TO EXISTING SPARE LIGHTING BRANCH CIRCUIT. ROUTE THROUGH SPARE LIGHTING CONTROL SYSTEM CHANNEL. PROVIDE CONTACTOR IF EXISTING SPARE IS NOT AVAILABLE. CONTRACTOR SHALL VERIFY THE LOAD ON THE BRANCH CIRCUIT WHEN COMPLETE AND REPORT FINDINGS TO THE CEC PM IN WRITING.
- CONNECT TO AND REUSE OR TIE INTO THE EXISTING BRANCH CIRCUIT AND CONTROLS. PROVIDE OCCUPANCY SENSOR FOR RESTROOMS AND STORAGE AREAS. EC TO VERIFY CIRCUITS ARE NOT OVERLOADED.
- RECEPTACLE AND DATA FOR TV MONITORS SUSPENDED FROM STRUCTURE.
- CONNECT TO EXISTING SPARE CIRCUIT. IF NO SPARE CIRCUITS ARE LEFT PROVIDE A 20A CIRCUIT BREAKER MATCHING EXISTING EQUIPMENT.
- WEATHER PROOF JUNCTION BOX FOR CONNECTIONS TO EYEBROW FEATURE LIGHT FIXTURES. VERIFY EXACT LOCATION. COORDINATE WITH SIGN MANUFACTURER.



#938

2345 Valley Loop Rd,
Springfield, OH 45504

Owner:

CEC ENTERTAINMENT, INC.
1707 Market Place Blvd. Suite 200
Irving, TX 77063
Ph: 972-258-5521
Contact: Justin Lee


Architect:

Parkway C&A, LP
1000 Civic Circle
Lewisville, TX 75267
Ph: 972-221-1979
Contact: Michael Orr

MEP Engineer:

Dialectic Engineering
310 W 20th Street 200
Kansas City, MO 64108
Ph: (816)997-9602
Contact: Joe Hillebrenner, P.E.

Design Directive: 43

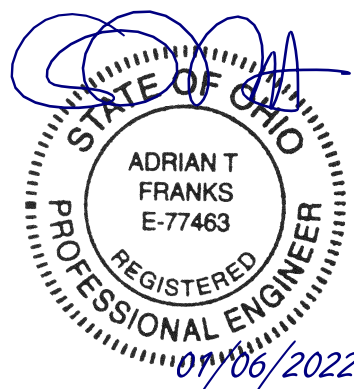

THIS SHEET IS PART OF THE CONSTRUCTION DOCUMENTS. DRAWINGS, SPECIFICATIONS AND OTHER SHEETS APPLY AND NEED TO BE REVIEWED IN TOTAL. ITEMS SHOWN ARE FOR DIAGRAMMATIC REPRESENTATION AND MAY NOT BE RELIED ON OR USED AS SHOP DRAWINGS. PROVIDE ALL MODIFICATIONS REQUIRED TO CONFORM TO SITE CONDITIONS, EQUIPMENT AND MATERIAL USED. VERIFY LOCATIONS AND DIMENSIONS OF ALL ARCHITECTURAL AND STRUCTURAL ELEMENTS PER THEIR RESPECTIVE DOCUMENTS, AS THESE ELEMENTS ARE SHOWN ONLY FOR REFERENCE, AND REQUIRE VERIFICATION PRIOR TO FABRICATION OR CONSTRUCTION. ENGINEER HAS NO LIABILITY FOR THE ACCURACY OF THESE ASSOCIATED ELEMENTS, OR FOR ANY WORK THE ENGINEER HAS NOT SIGNED AND SEALED.



Dialectic, Inc.
310 W 20th Street, Suite 200
Kansas City, MO 64108

Ohio Certificate of
Authorization Number 02116

T 816-997-9601
F 816-997-9602
DialecticEng.com

Copyright 2021

A	Permit Set	2022.01.06
No.	Description	Date

DRAWN BY: JGM


CHECKED BY: ATF

PROJ. NO: 04-21844

Copyright Parkway C&A, LP 2021 ©

LIGHTING FLOOR PLAN

E1.0

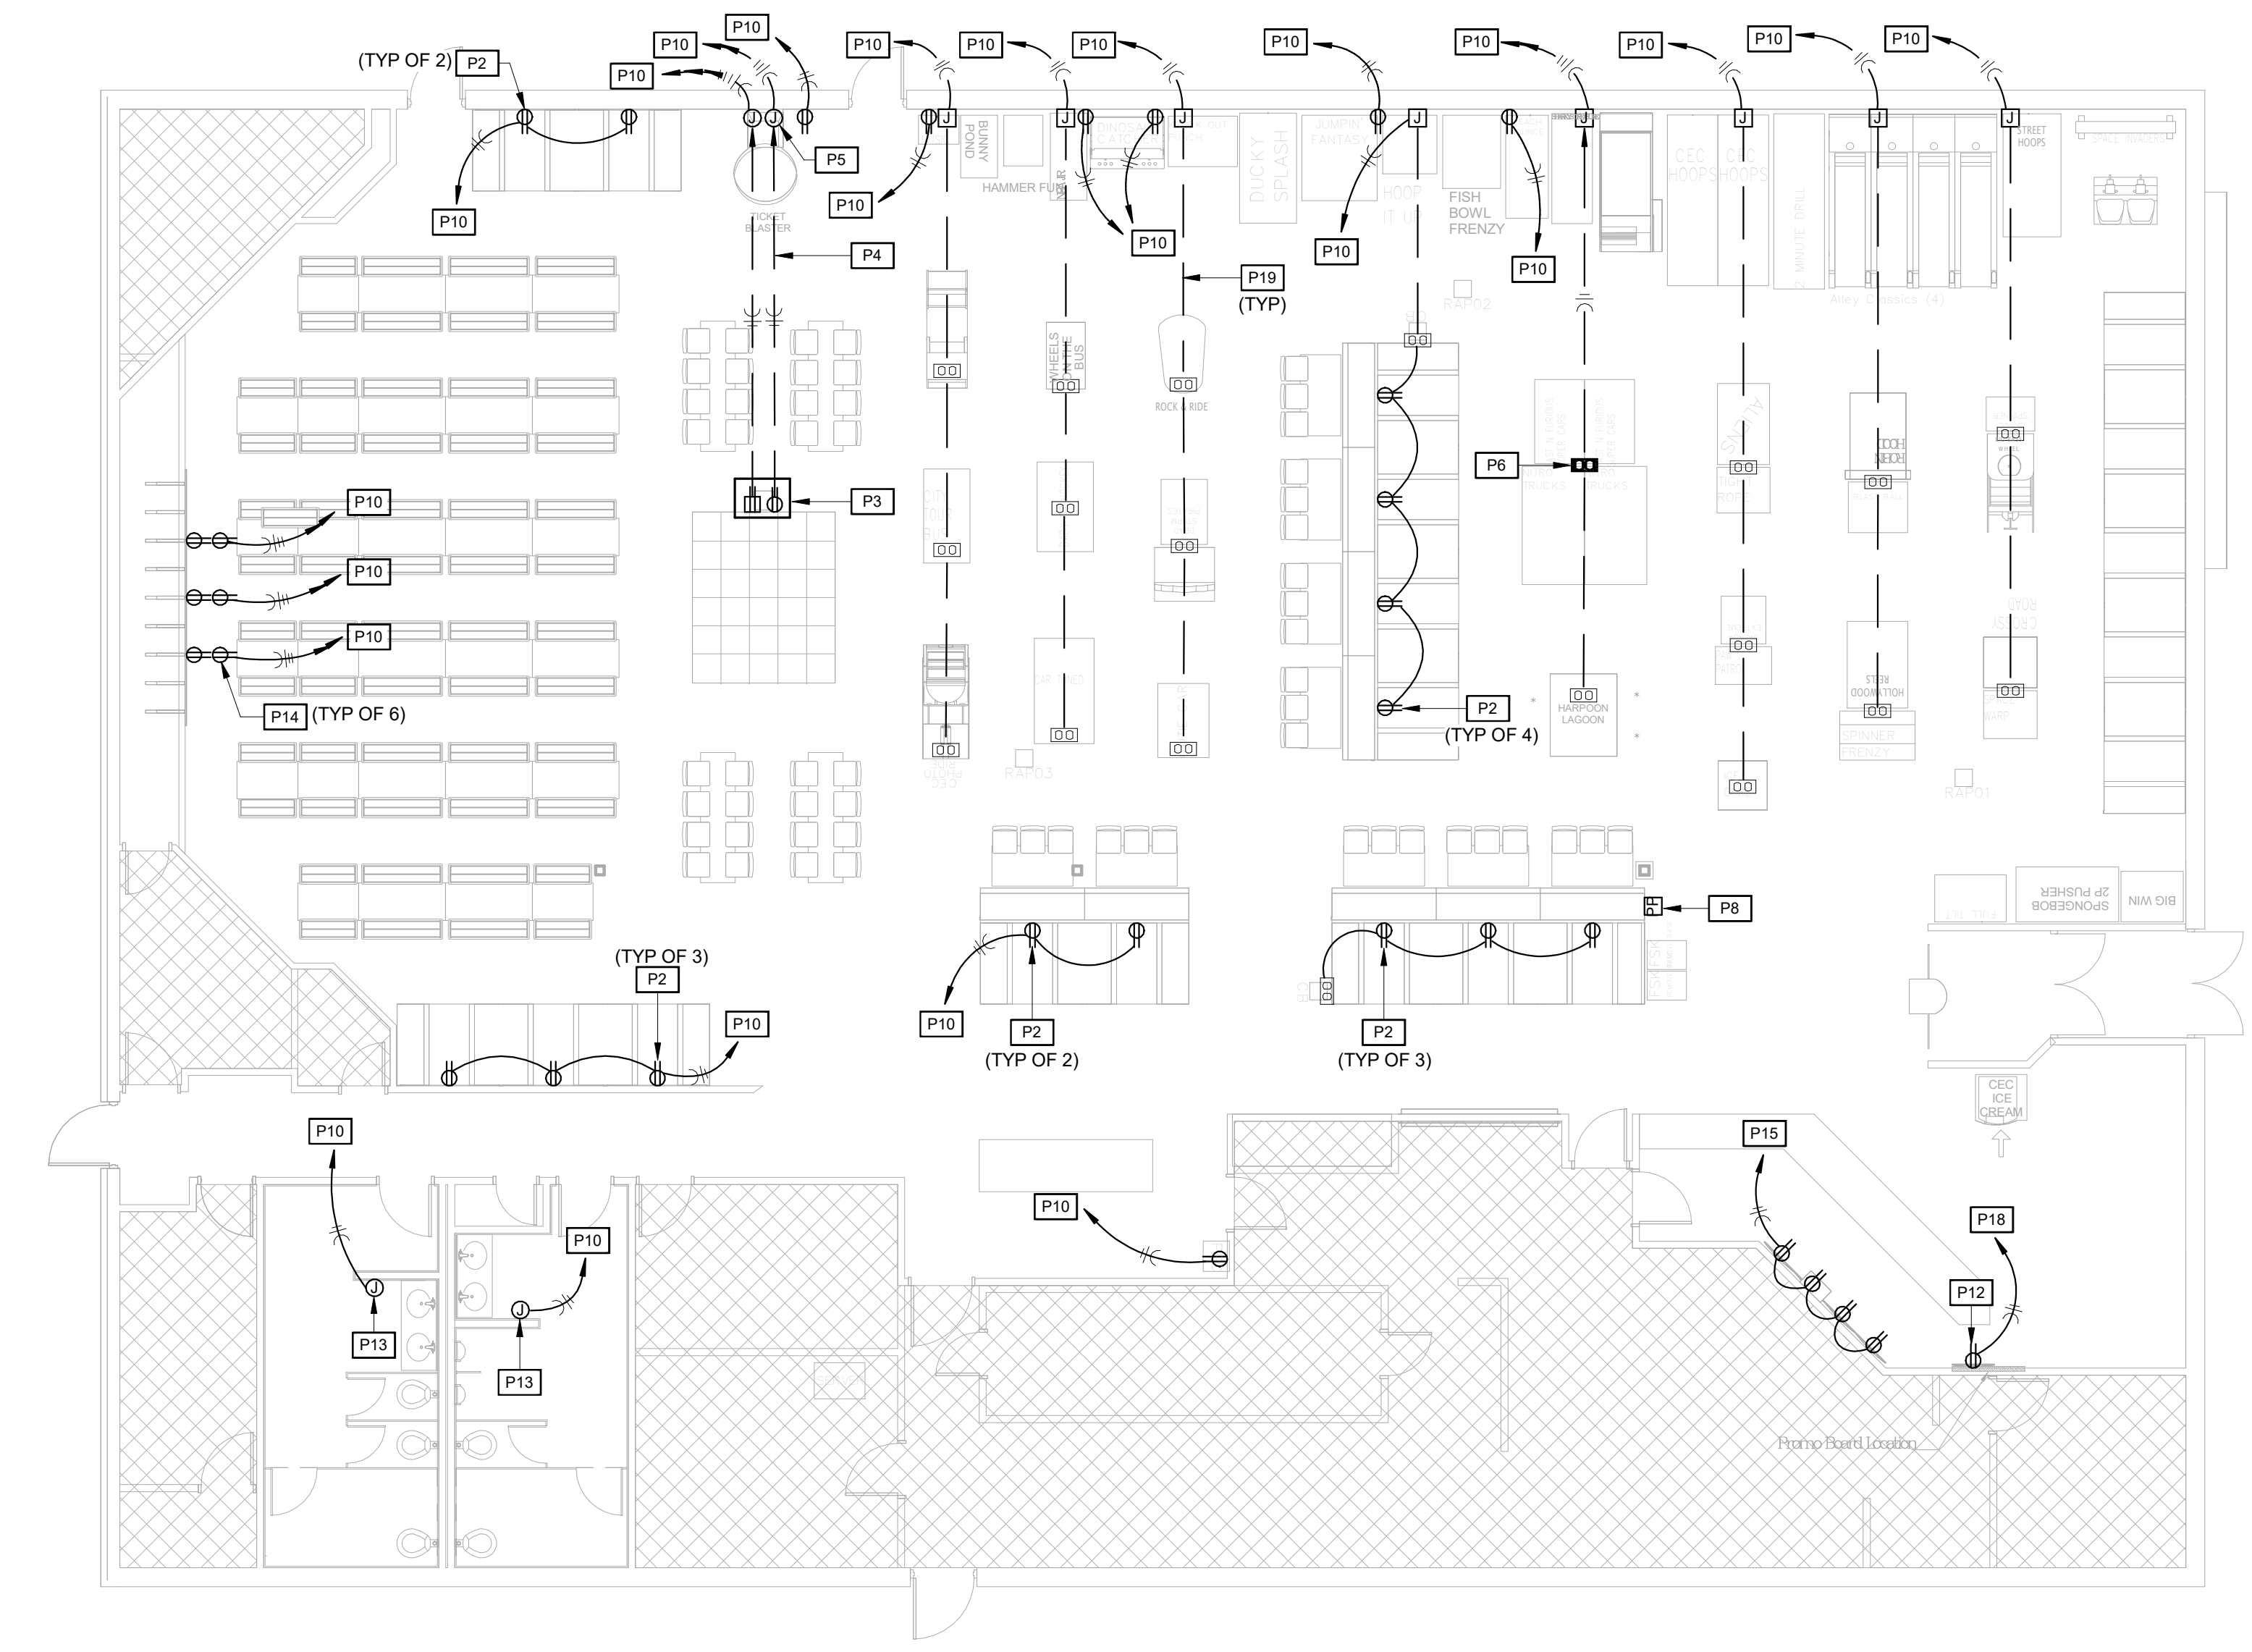

01 POWER FLOOR PLAN
1/8" = 1'-0"



POWER GENERAL NOTES

- ALL OUTLETS ACCESSIBLE TO PUBLIC SHALL BE TAMPER RESISTANT.
- OUTLETS SHALL BE CONCEALED FROM PUBLIC AND LOCATED BEHIND EQUIPMENT.
- REFER TO SHEET A1.2 FOR FLOOR RECEPTACLE LOCATIONS.
- ELECTRICAL CONTRACTOR TO FIELD VERIFY ALL CIRCUIT REQUIREMENTS WITH OWNER AND EXISTING SPARE PANEL SPACE IS AVAILABLE IN PANELS
- ELECTRICAL CONTRACTOR TO FIELD VERIFY WORKING ORDER AND QUANTITY OF EXISTING CIRCUITS SERVING GAMES.
- CONFIGURATION OF 12"x12"x8" DANCE FLOOR RESSESSED BOX MAY VARY PER LOCATION. VERIFY EXACT CONDITIONS WITH OWNER PRIOR TO ROUGH-IN.

SAW CUT SLAB NOTES

- EXCAVATION.
A. PROVIDE ALL EXCAVATION AND BACKFILL AS NECESSARY TO INSTALL THE CONDUIT SYSTEMS AS SHOWN ON THE DRAWINGS.
B. CARE SHALL BE TAKEN IN EXCAVATING THAT WALLS AND FOOTINGS AND ADJACENT LOAD BEARING SOILS ARE NOT DISTURBED IN ANY WAY. WHERE RACEWAYS MUST CROSS UNDER A WALL FOOTING, THE EXCAVATION SHALL BE KEPT AT A MINIMUM.
C. CONDUIT SHALL BE SUPPORTED DIRECTLY ON UNDISTURBED SOIL. DO NOT EXCAVATE BEYOND INDICATED DEPTH. IF EXISTING SOIL IS UNSUITABLE (SOFT SPOT OR ROCK), EXCAVATE TO SOLID SUBGRADE, OR 6" FOR ROCK, BELOW BOTTOM OF WORK AND PROVIDE SUB-BASE MATERIAL AS REQUIRED.
D. IMMEDIATELY AFTER INSTALLATION, THE TRENCH SHALL BE CAREFULLY BACKFILLED WITH EARTH FREE FROM CLODS, BRICK, ETC. TO A DEPTH ONE-HALF THE RACEWAY DIAMETER AND THEN FIRMLY TAMPED IN SUCH A MANNER AS NOT TO DISTURB ALIGNMENT OR JOINTS OF THE CONDUIT. THEREAFTER THE BACKFILL SHALL BE TAMPED EVERY VERTICAL FOOT.
- CUTTING AND PATCHING
A. NO STRUCTURAL MEMBERS SHALL BE CUT, DRILLED, OR PENETRATED WITHOUT PRIOR APPROVAL FROM THE ARCHITECT.
B. PROVIDE CUTTING, PATCHING, AND PATCH PAINTING IN EXISTING STRUCTURES, AS REQUIRED FOR THE INSTALLATION OF WORK OF THIS SECTION. EXTENT OF CUTTING SHALL BE MINIMIZED. USE CORE DRILLS, POWER SAWS, AND OTHER MACHINES WHICH WILL PROVIDE NEAT, MINIMUM OPENINGS. REFER TO STRUCTURAL DRAWINGS FOR LINTELS AND SUPPORTS TO BE FURNISHED BY OTHERS FOR THE ELECTRICAL WORK. ALL OTHER LINTELS AND SUPPORTS REQUIRED FOR THE ELECTRICAL WORK SHALL BE FURNISHED BY DIVISION 16. PATCHING SHALL MATCH AND EQUAL ADJACENT MATERIALS AND SURFACES AND SHALL BE PERFORMED BY CRAFTSMAN SKILLED IN THE RESPECTIVE CRAFT REQUIRED. PATCHED FINISHES SHALL BE APPROVED BY THE ARCHITECT.
C. ALL PUBLIC AND PRIVATE PROPERTY DAMAGED AS A RESULT OF WORK PERFORMED UNDER THIS CONTRACT SHALL BE REPAIRED AND REPLACED BY THIS CONTRACTOR, TO THE SATISFACTION OF THE AUTHORITIES HAVING REGULATORY JURISDICTION AND BUILDING OWNER.

ELECTRICAL KEYNOTES

#1 PROVIDE DUPLEX RECEPTACLE WITH TWO(2) INTEGRAL USB CHARGING PORT AT EACH RECEPTACLE. MOUNT DEVICE HORIZONTALLY ALONG DIMENSION MOUNT @2'-8" A.F.F. INSTALL MC CABLE OR FLEX CONDUIT IN FURNITURE HOLLOW SPACE BETWEEN BOOTHS. VERIFY REQUIREMENTS IN FIELD.

#2 GC FURNISHED 12"x12"x8" BOX RECESSED INTO FLOOR. (1) QUAD RECEPTACLE SPLIT TO RECEIVE (4) DEDICATED 20A CIRCUITS AND (1) DUPLEX RECEPTACLE TO RECEIVE (1) DEDICATED 20A CIRCUIT. (2) YELLOW CAT6 CABLES STUBBED INTO BOX.

#3 (2) YELLOW CAT6 CABLES FROM FLOOR BOX TO AV ROOM WITH 12' OF SLACK. YELLOW CAT6 PROVIDED BY CEC AND INSTALLED BY GC.

#4 EXTEND 1" CONDUIT TO ABOVE ACCESSIBLE CEILING SPACE WITH (2)YELLOW CAT6 BACK TO AV ROOM. YELLOW CAT6 FURNISHED BY CEC.

#5 GAMES IN THIS LOCATION REQUIRE A DEDICATED 20A, 120V CONNECTION.

#6 SATIN ANODIZED ALUMINUM, 10'-5" TELE-POWER POLE WITH TWO SEPARATE WIREWAY COMPARTMENTS. ONE COMPARTMENT FOR POWER WIRING WITH TWO DUPLEX, 20A, 125 VOLT RECEPTACLES IN COVER FACE AND POWER JUNCTION BOX AT TOP OF POLE. SECOND COMPARTMENT FOR COMMUNICATION WIRING WITH REMOVABLE COVER SECTION AT BOTTOM OF POLE FOR CABLE ACCESS. WIREMOLD #AMDTP-4.

#7 CONNECT TO EXISTING SPARE CIRCUIT. IF NO SPARE CIRCUITS ARE LEFT PROVIDE A 20A CIRCUIT BREAKER MATCHING EXISTING EQUIPMENT.

#8 PROVIDE RECESSED RECEPTACLES FOR PROMO BOARD. VERIFY MOUNTING HEIGHT AND EXACT LOCATION WITH ARCHITECT PRIOR TO ROUGH-IN.

#9 PROVIDE RECESSED JUNCTION BOX FOR HAND DRYERS. VERIFY MOUNTING HEIGHT WITH ARCHITECTURAL ELEVATIONS.


#10 RECEPTACLES FOR VIDEO WALL. VERIFY MOUNTING HEIGHT WITH ARCHITECTURAL ELEVATIONS.

#11 DISCONNECT AND RECONNECT WIRING FROM EXISTING MENU BOARDS. INSTALL (4) DATA AND (4) DUPLEX OUTLETS FOR DIGITAL MENU BOARDS. REF MENU BOARD SECTION DETAIL 2 ON ARCHITECTURAL SHEET A403.

#12 TIE INTO NEAREST CIRCUIT. VERIFY CIRCUIT HAS ENOUGH SPARE CAPACITY FOR NEW LOAD.

#13 SAWCUT FLOOR FOR CONDUIT RUNS. CONDUIT TO EXTEND UP WALL TO ABOVE ACCESSIBLE CEILING SPACE. REFERENCE DETAIL 2 ON SHEET E3.0 FOR CONNECTIONS TO FLOOR BOX.

THIS SHEET IS PART OF THE CONSTRUCTION DOCUMENTS. DRAWINGS, SPECIFICATIONS AND OTHER SHEETS APPLY AND NEED TO BE REVIEWED IN TOTAL. ITEMS SHOWN ARE FOR DIAGRAMMATIC REPRESENTATION AND MAY NOT BE RELIED ON OR USED AS SHOP DRAWINGS. PROVIDE ALL MODIFICATIONS REQUIRED TO CONFORM TO SITE CONDITIONS, EQUIPMENT AND MATERIAL USED. VERIFY LOCATIONS AND DIMENSIONS OF ALL ARCHITECTURAL AND STRUCTURAL ELEMENTS PER THEIR RESPECTIVE DOCUMENTS, AS THESE ELEMENTS ARE SHOWN ONLY FOR REFERENCE, AND REQUIRE VERIFICATION PRIOR TO FABRICATION OR CONSTRUCTION. ENGINEER HAS NO LIABILITY FOR THE ACCURACY OF THESE ASSOCIATED ELEMENTS, OR FOR ANY WORK THE ENGINEER HAS NOT SIGNED AND SEALED.



Dialectic ENGINEERING

Dialectic, Inc.
310 W 20th Street, Suite 200
Kansas City, MO 64108

T 816-997-9601
F 816-997-9602
DialecticEng.com


Ohio Certificate of
Authorization Number 02116

Copyright 2021

CONSTRUCTION • ARCHITECTURE

PARKWAY

Parkway C&A, LP
1000 Civic Circle Lewisville, TX 75067
pkwycon.com (972) 221-1979



#938

2345 Valley Loop Rd,
Springfield, OH 45504

Owner:
CEC ENTERTAINMENT, INC.
1707 Market Place Blvd. Suite 200
Irving, TX 77063
Ph: 972-258-5521
Contact: Justin Lee

Architect:
Parkway C&A, LP
1000 Civic Circle
Lewisville, TX 75267
Ph: 972-221-1979
Contact: Michael Orr

MEP Engineer:
Dialectic Engineering
310 W 20th Street 200
Kansas City, MO 64108
Ph: (816)997-9627
Contact: Joe Hillebrenner, P.E.

Design Directive: 43



No.	Description	Date
A	Permit Set	2022.01.06

DRAWN BY: JGM

CHECKED BY: ATF

PROJ. NO: 04-21844

Copyright Parkway C&A, LP 2021 ©

POWER FLOOR PLAN

E2.0



NOT TO SCALE



	BALANCE PANELS WITHIN 10% PHASE TO PHASE.
EX R	EXISTING CIRCUIT TO REMAIN REUSE EXISTING CIRCUIT BREAKER. VERIFY SPA BREAKER IS IN GOOD WORKING CONDITION. REPLACE AS REQUIRED.
LOC	HAND LOCK "OFF" CLAMP DEVICE

Copyright 2021